


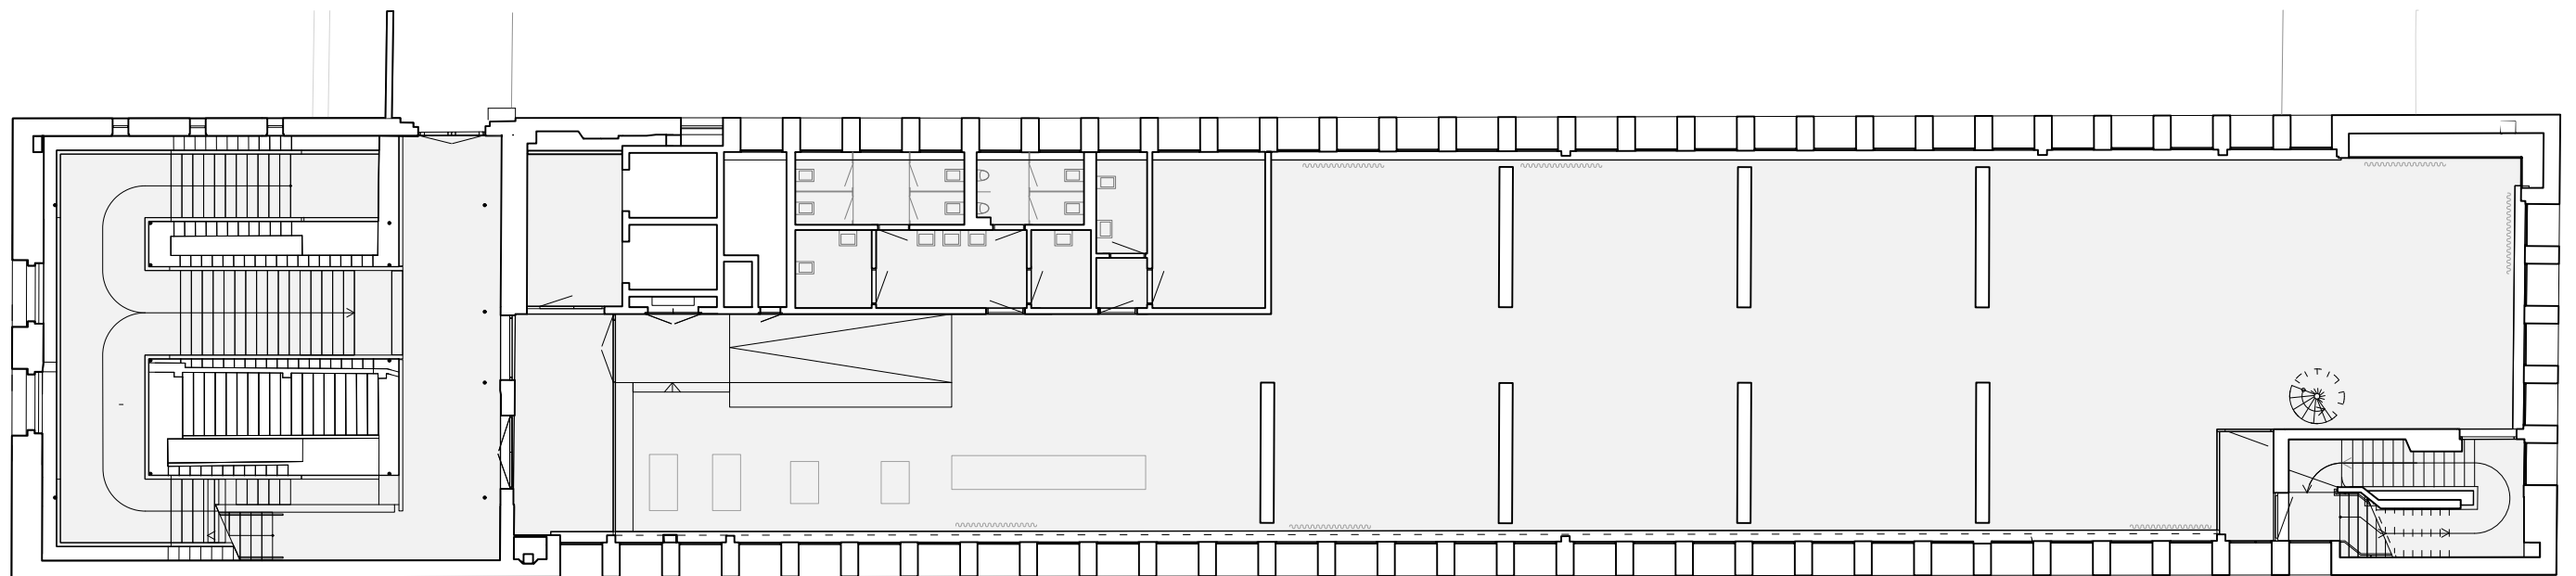

THF - 6. Obergeschoss



1:200

5m

10m