


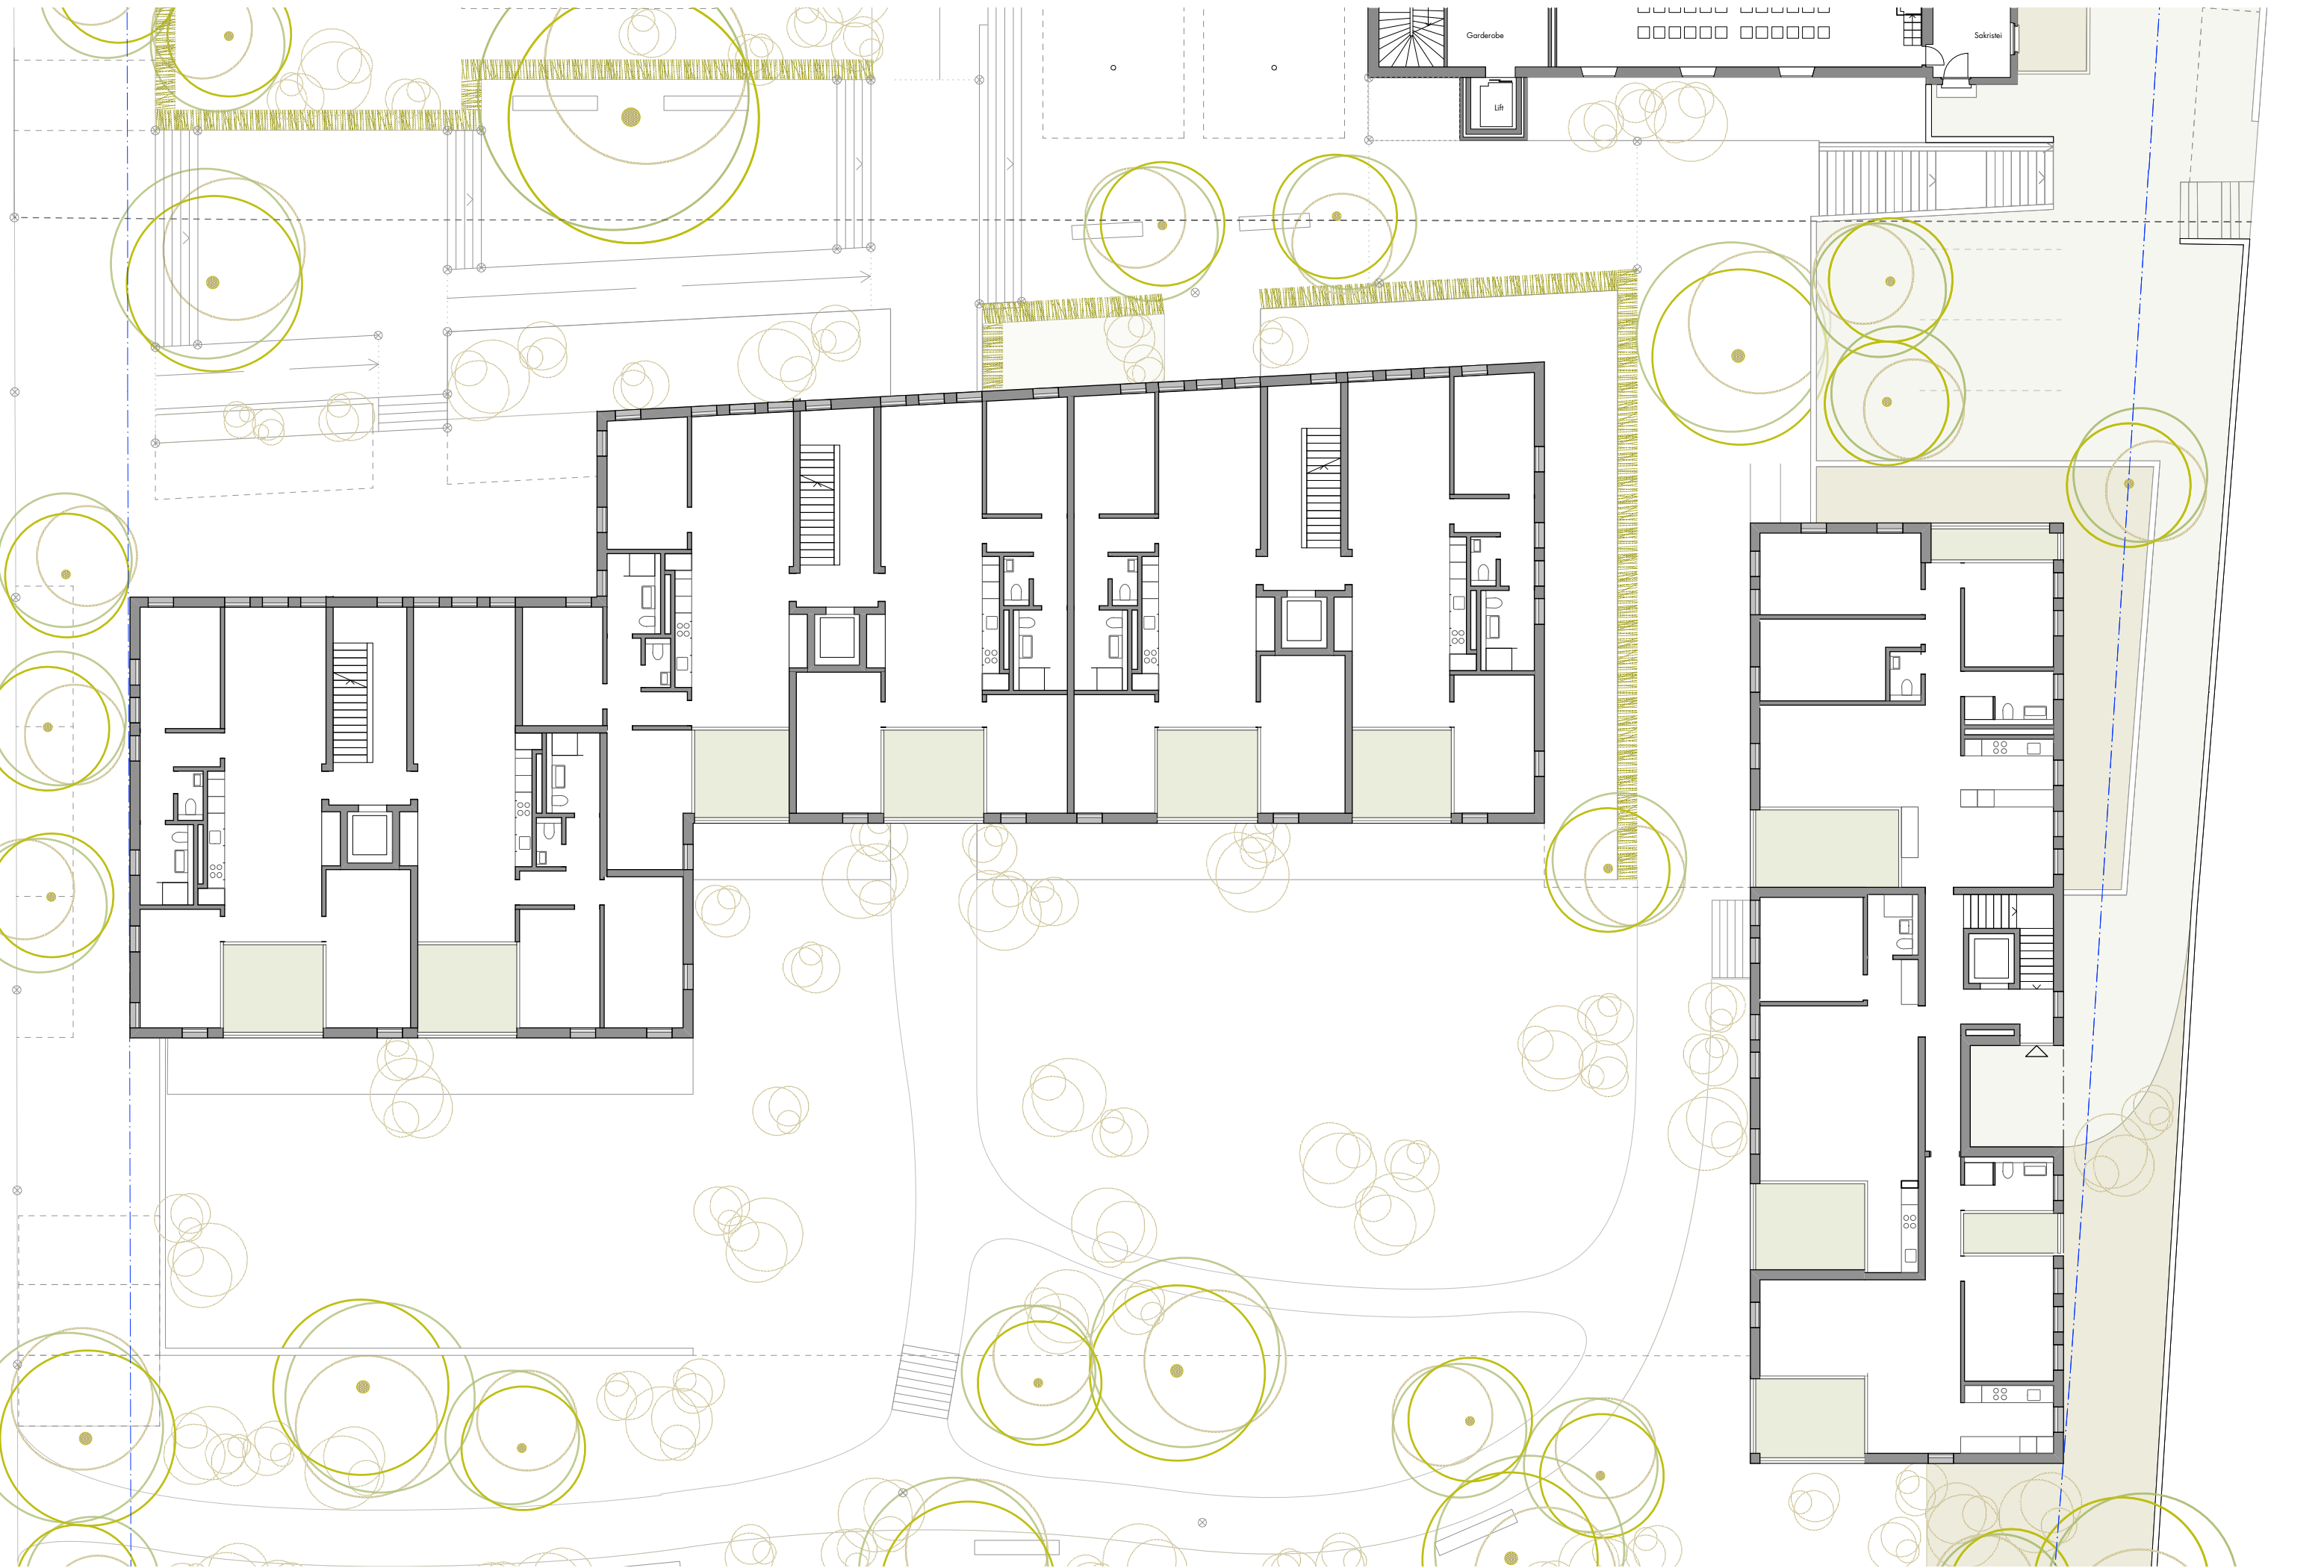

Grundriss Ebene 2+3
1:200

