


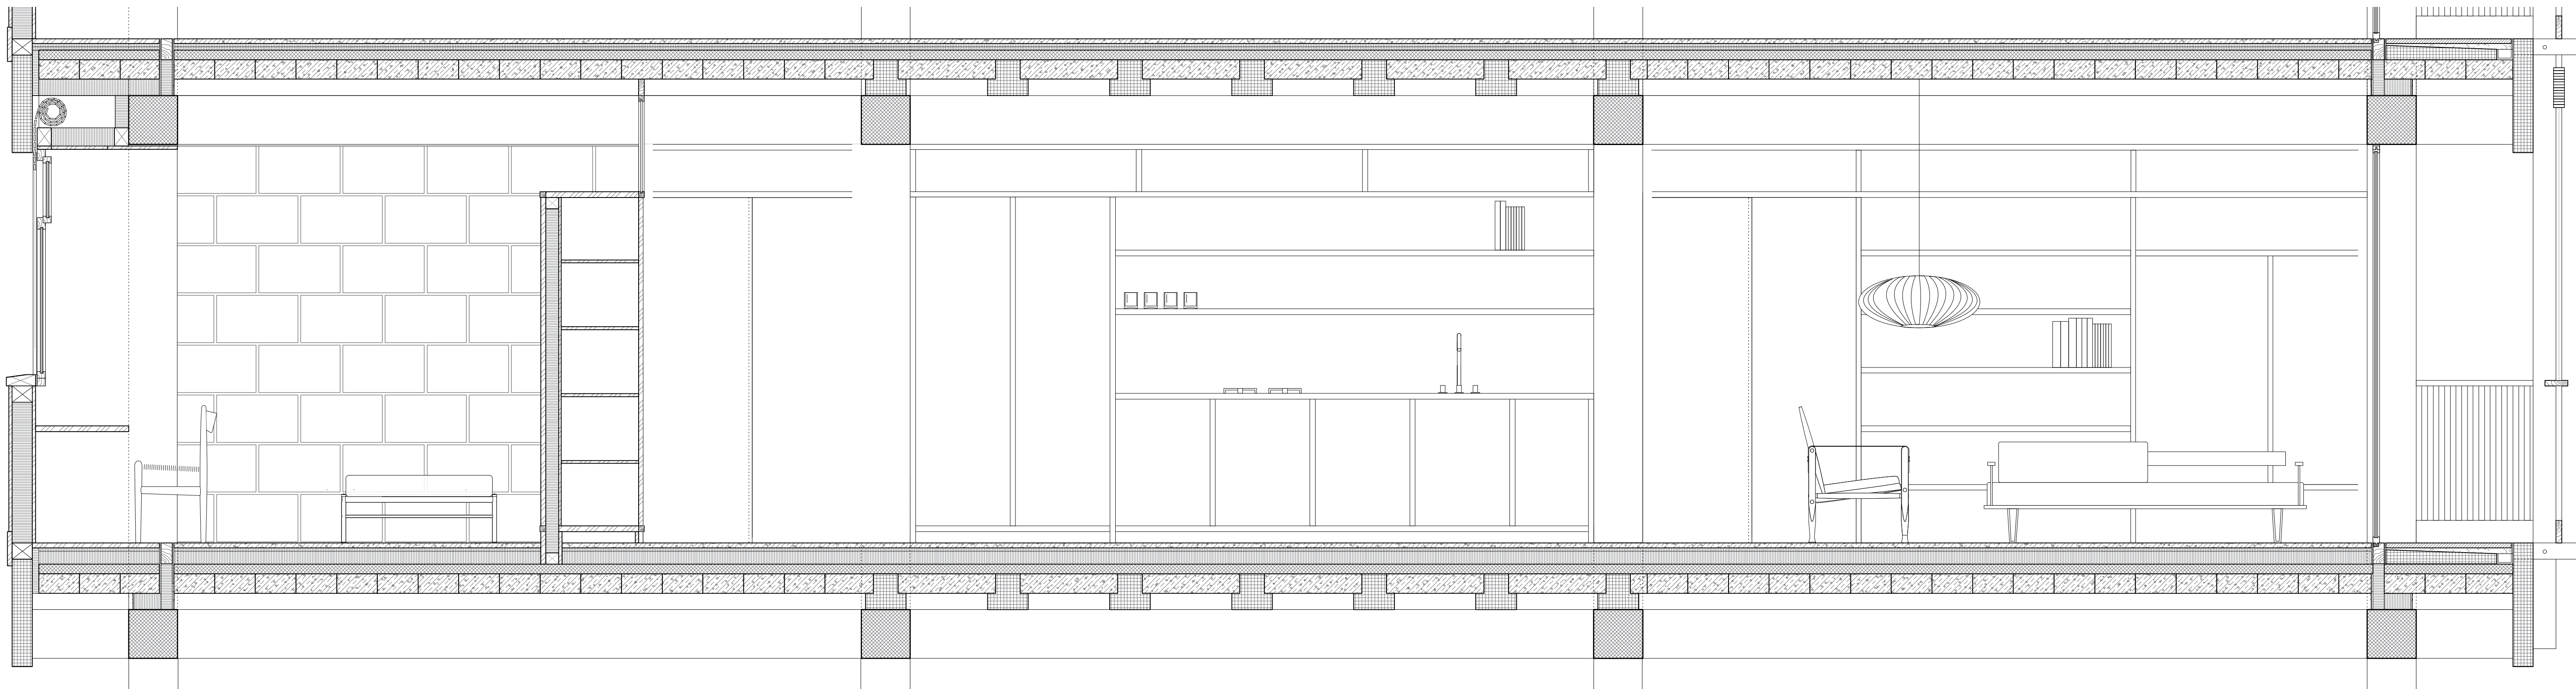

Längsschnitt B-B , Mst. 1:20