


ARNIA KINDERGARTEN - LAMONE

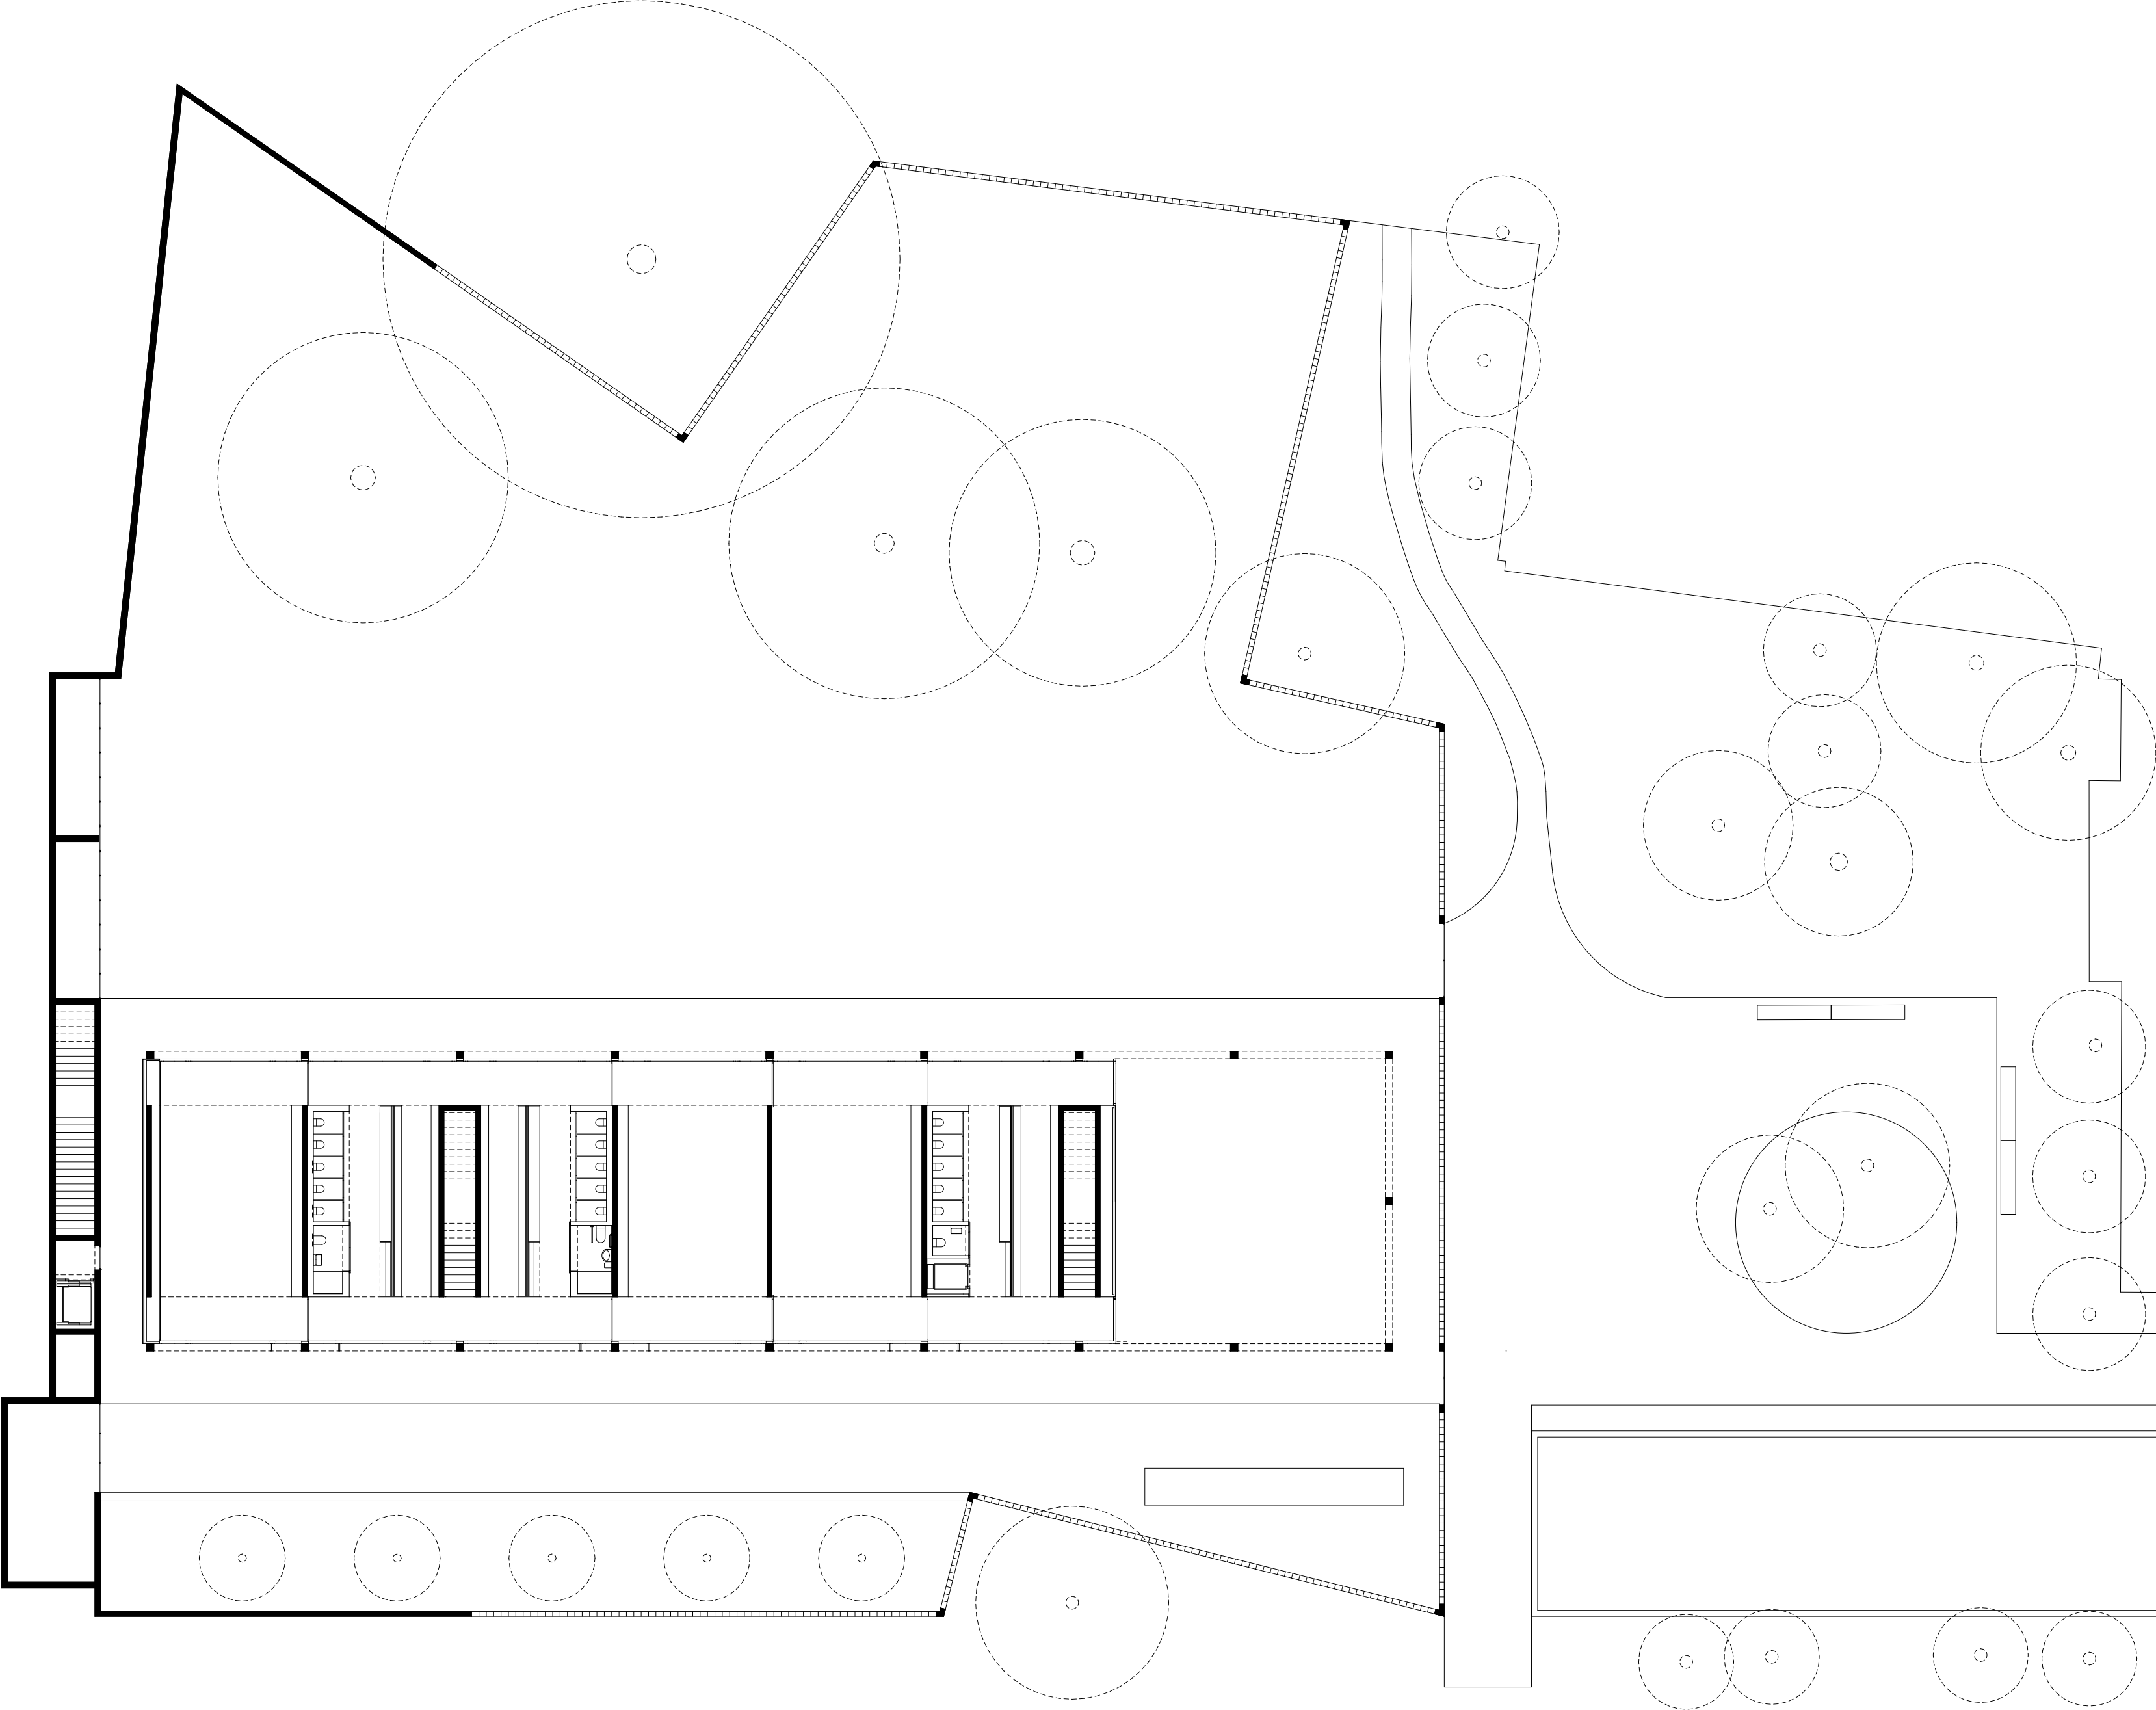

GROUND FLOOR

KRAUSBECK SANTAGOSTINO MARGARIDO ARCHITETTI

