


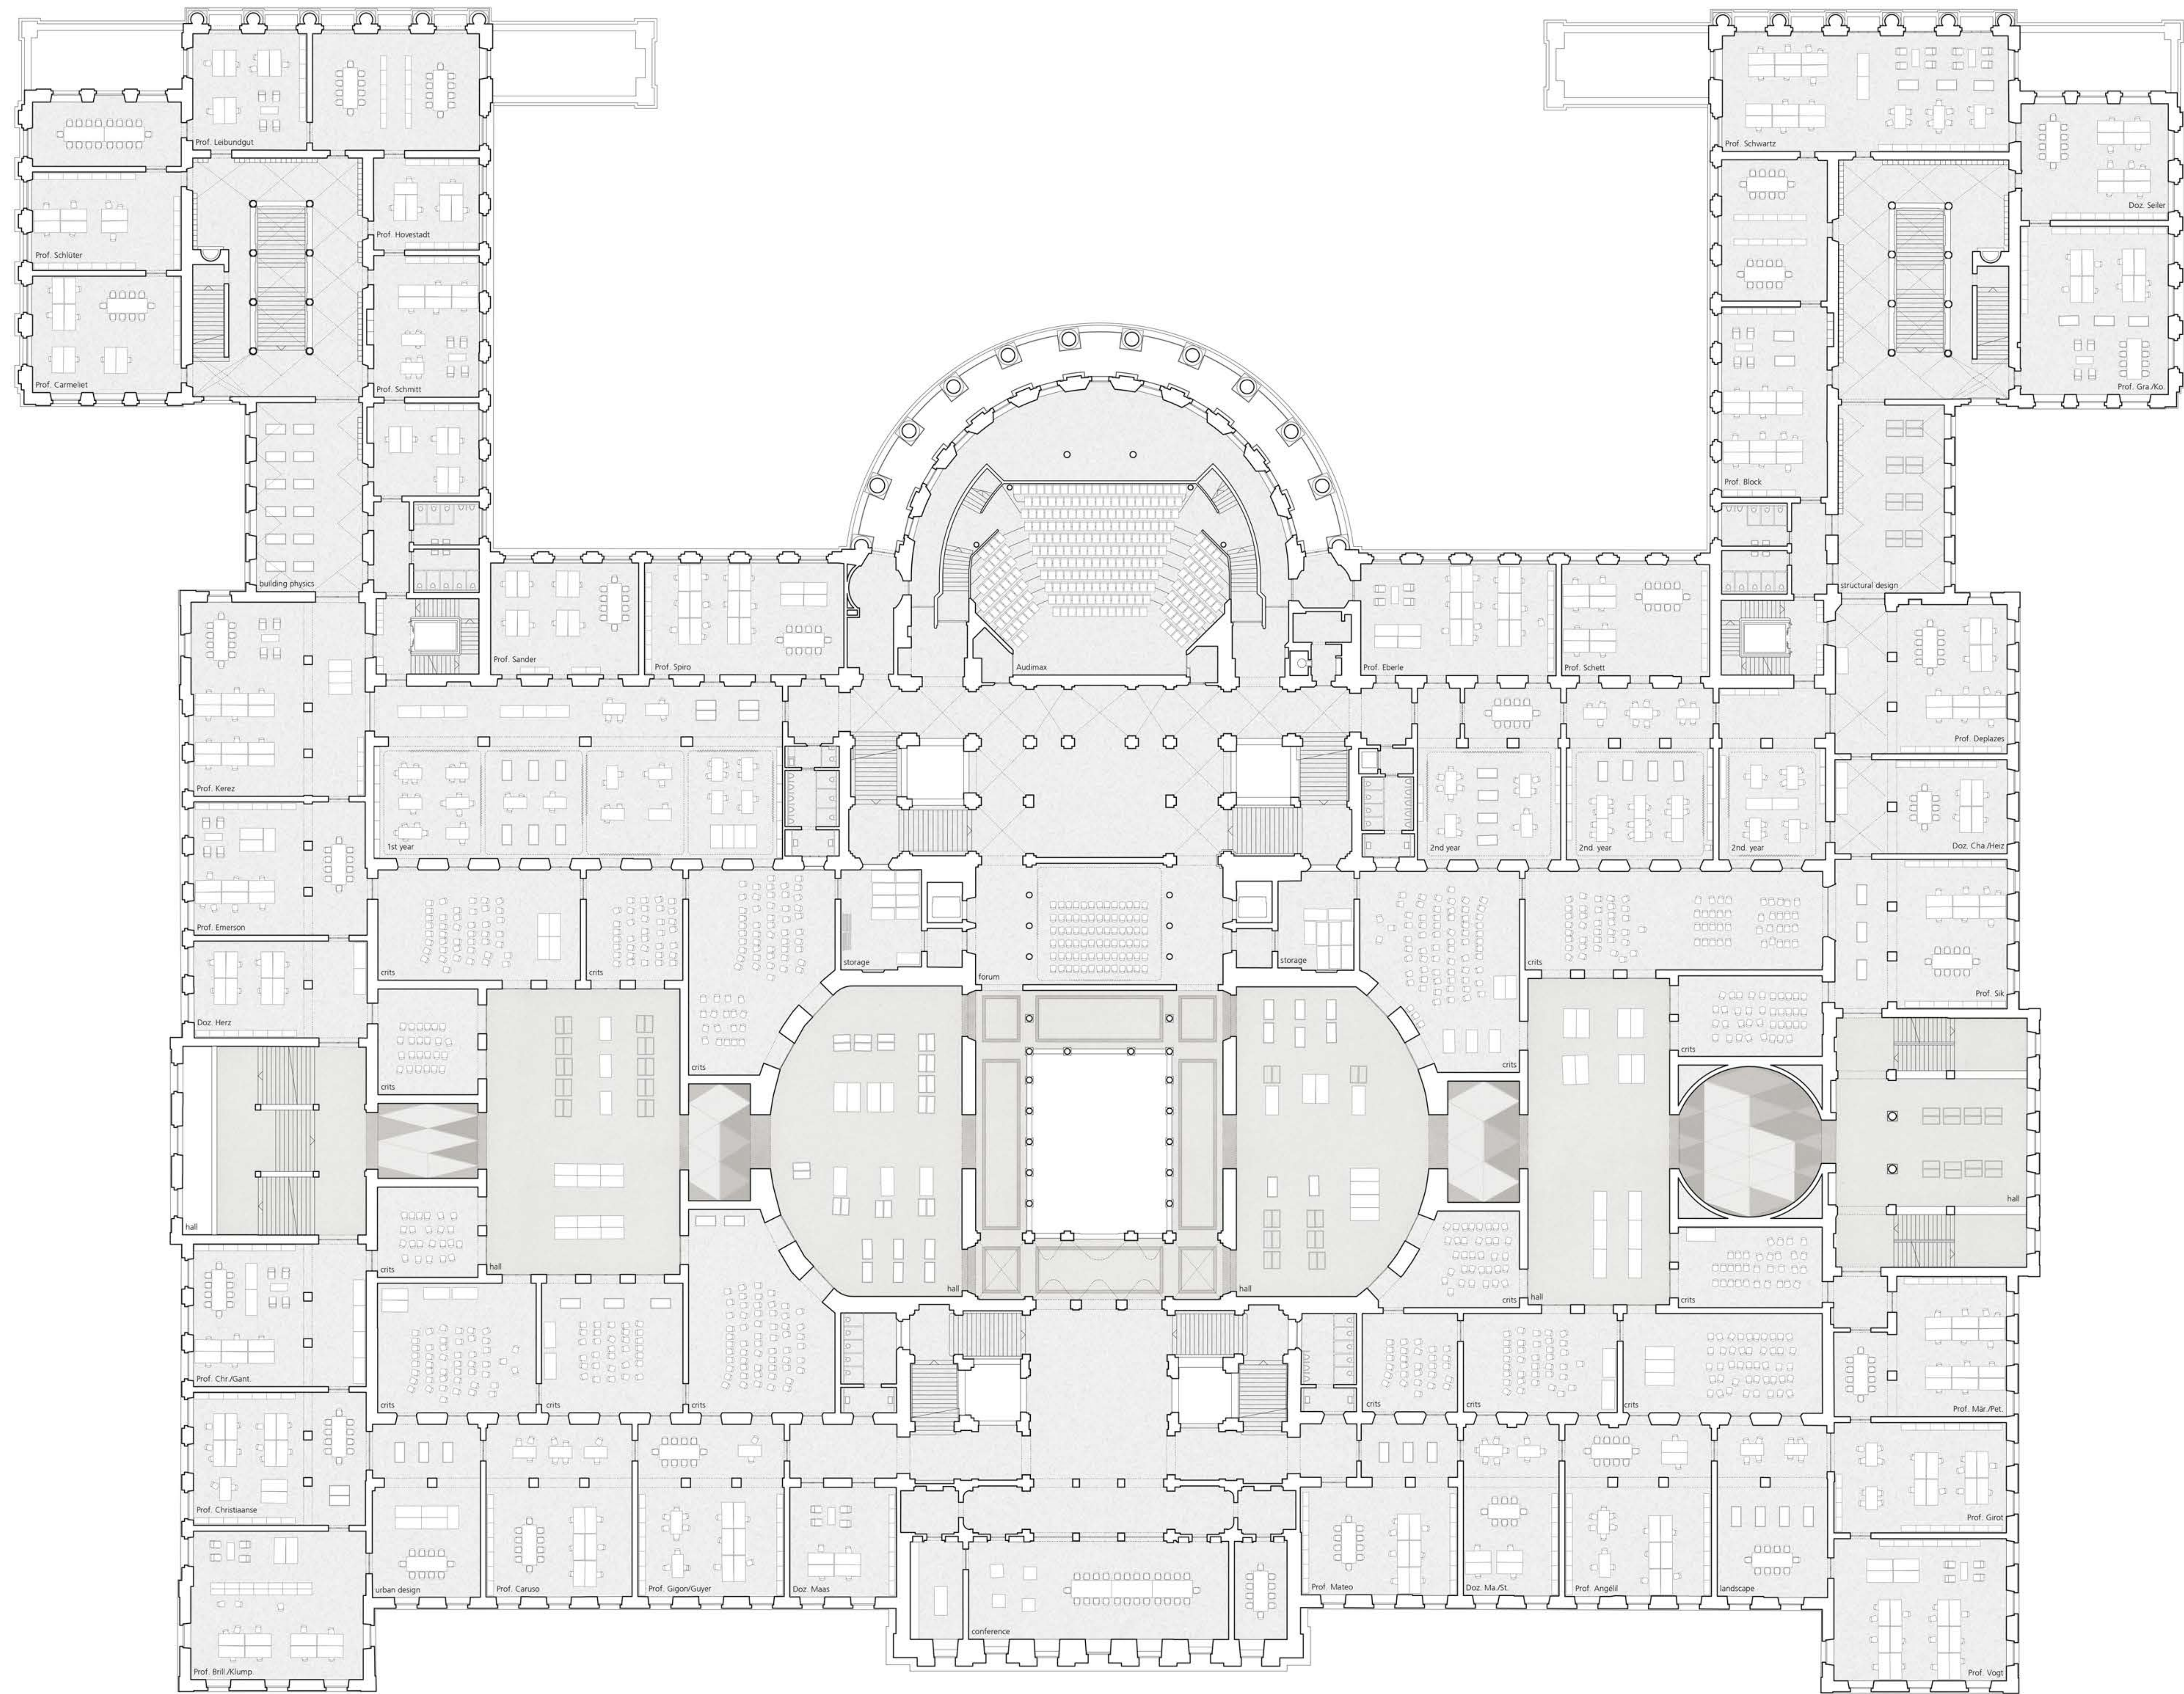

first floor
plan 1:200