


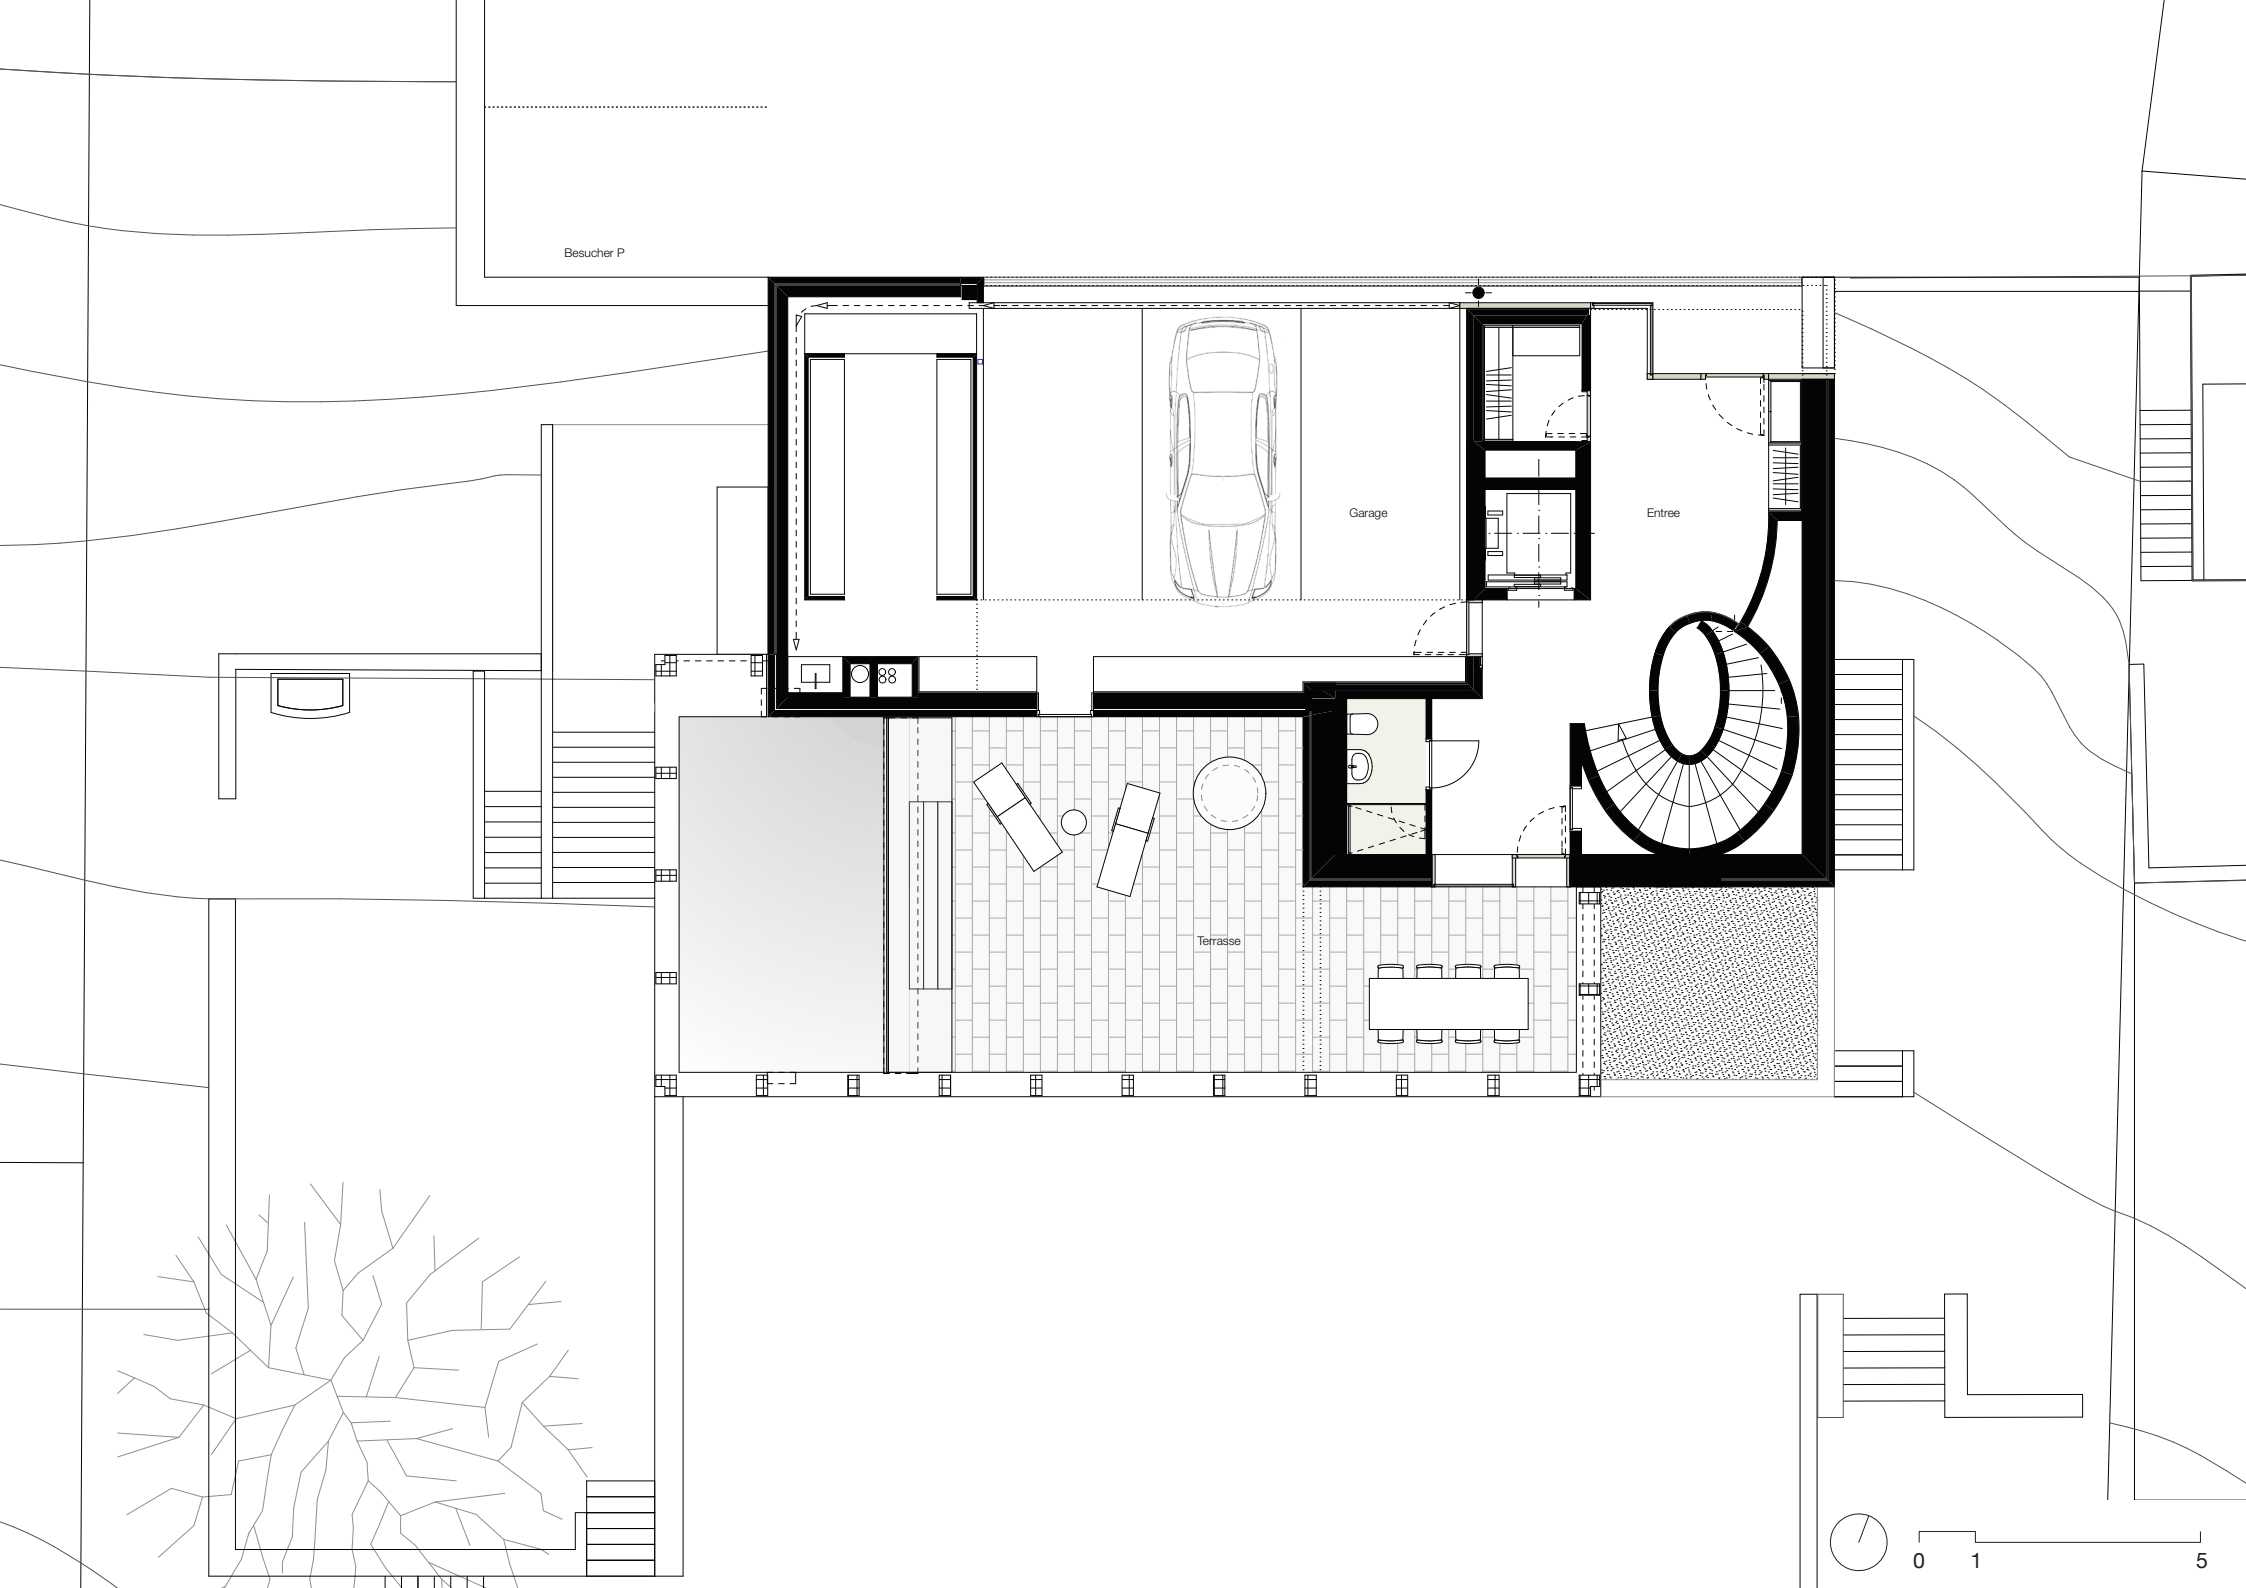

Besucher P

Garage

Entree

88

Terrasse



0

1

5