


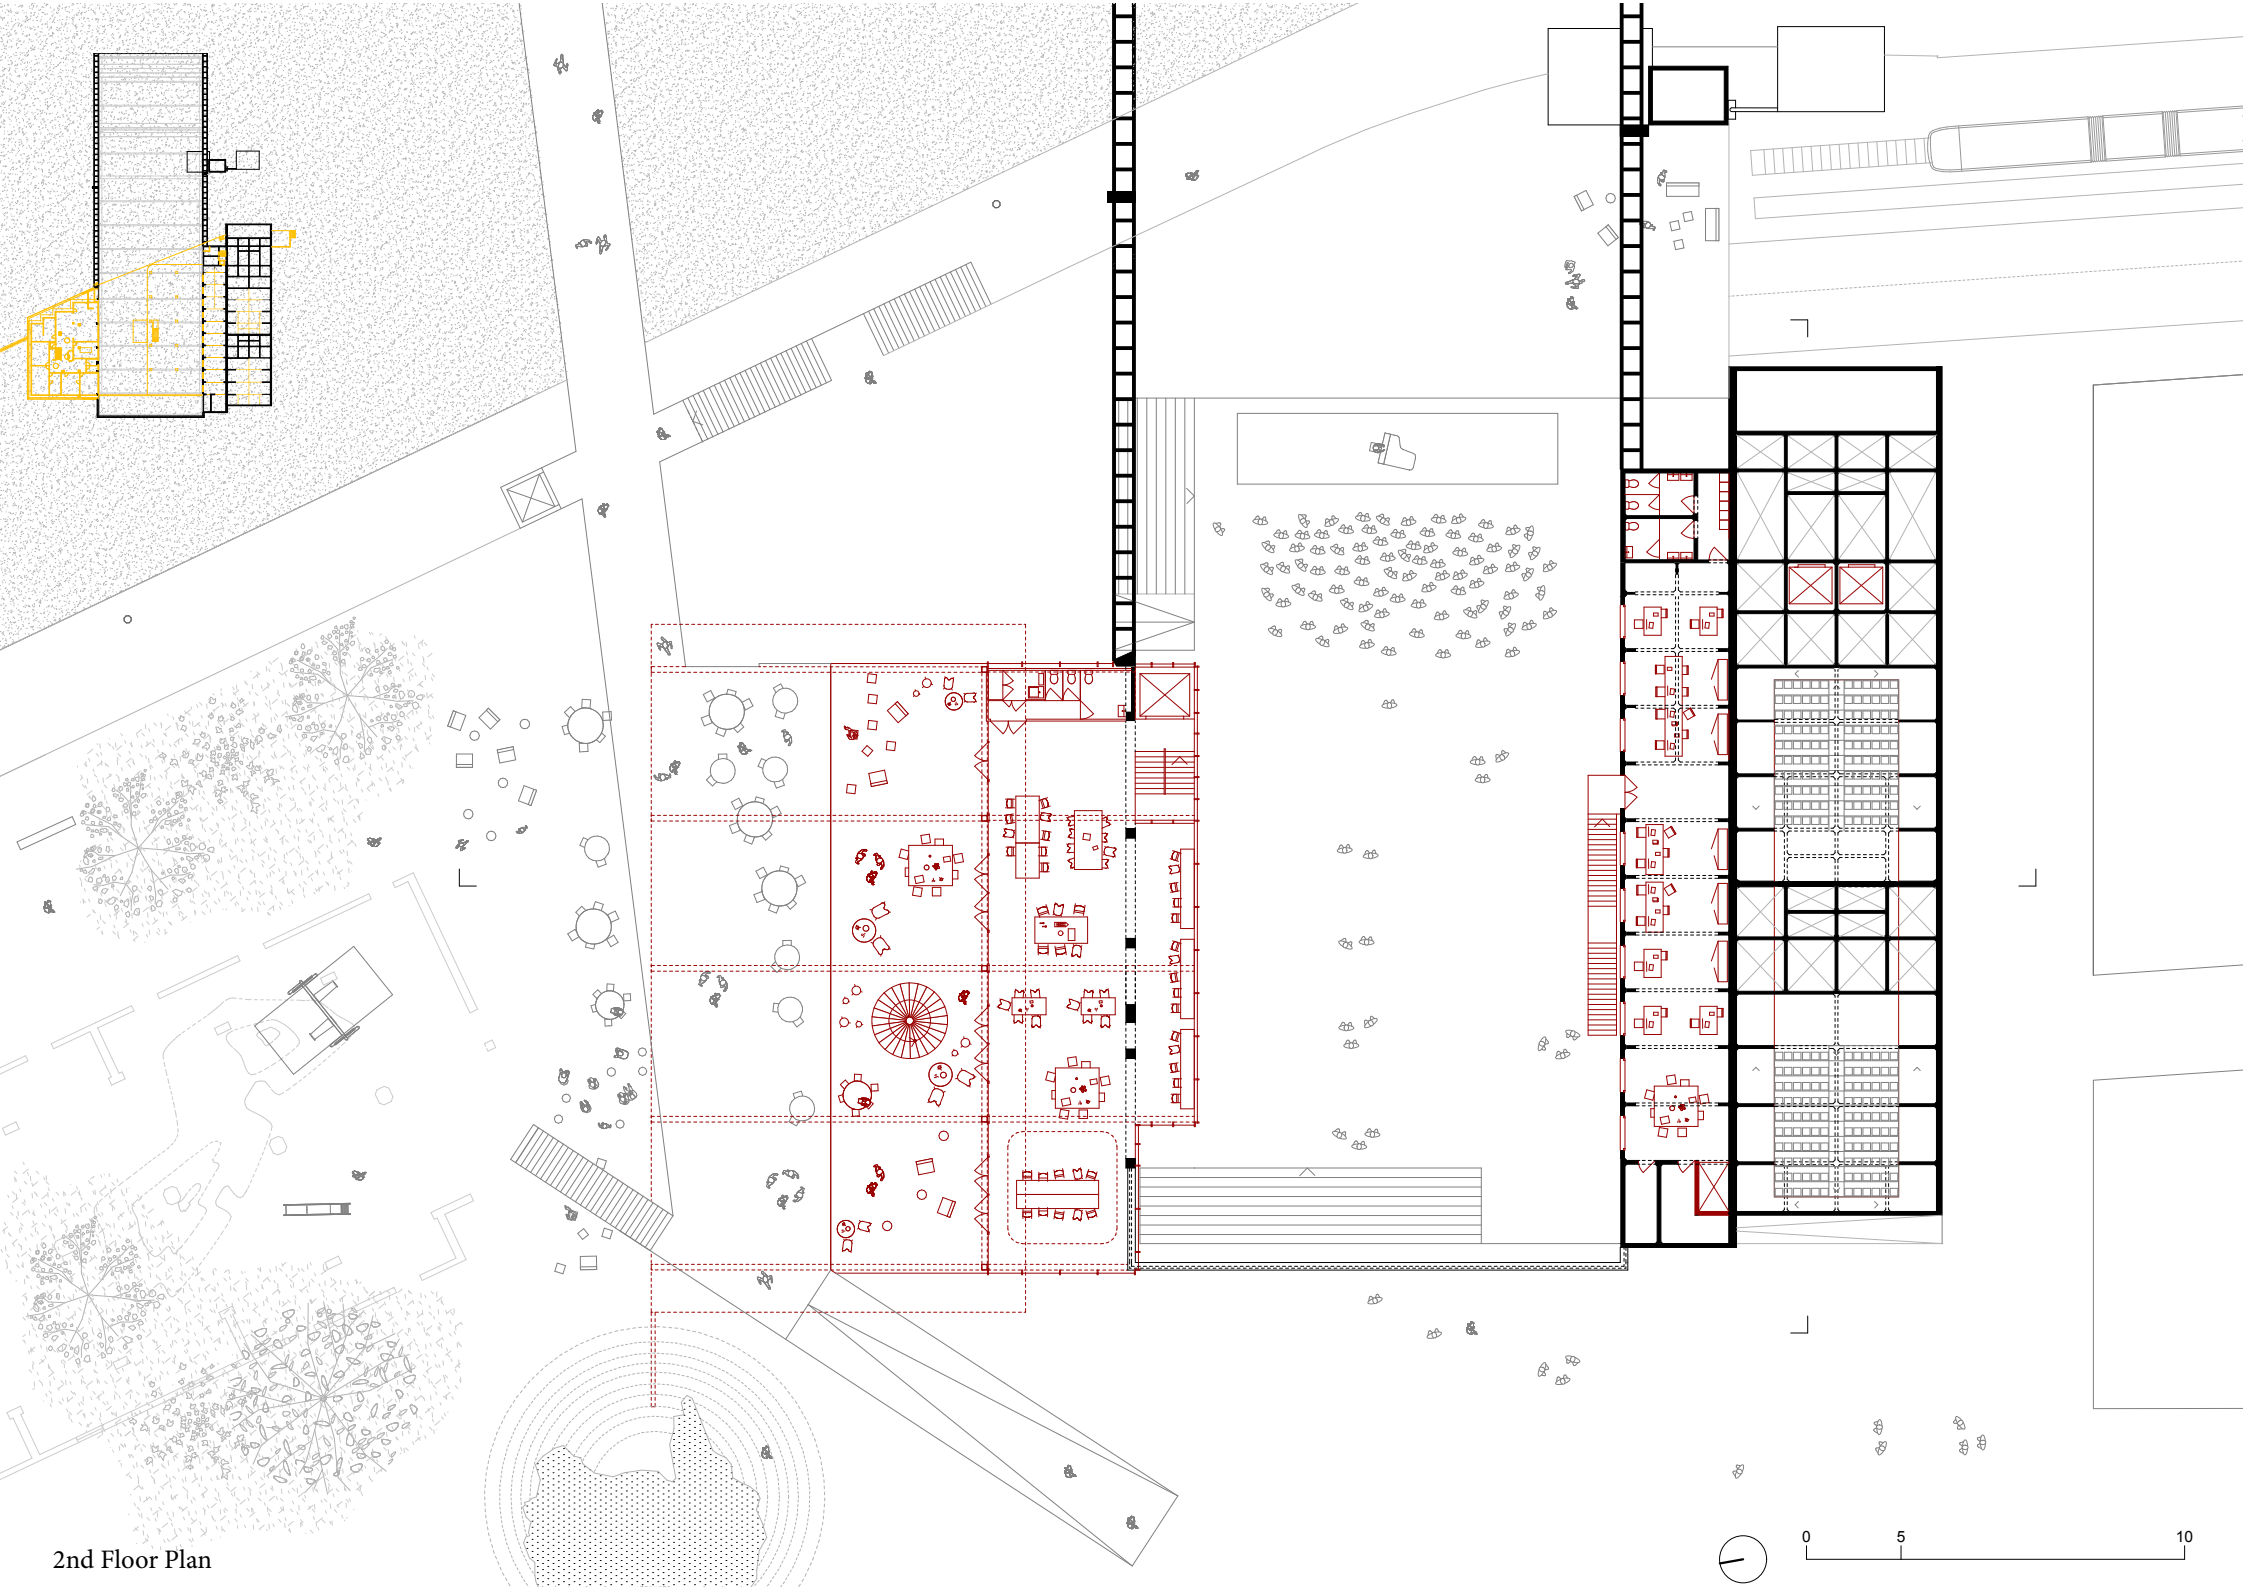

2nd Floor Plan