


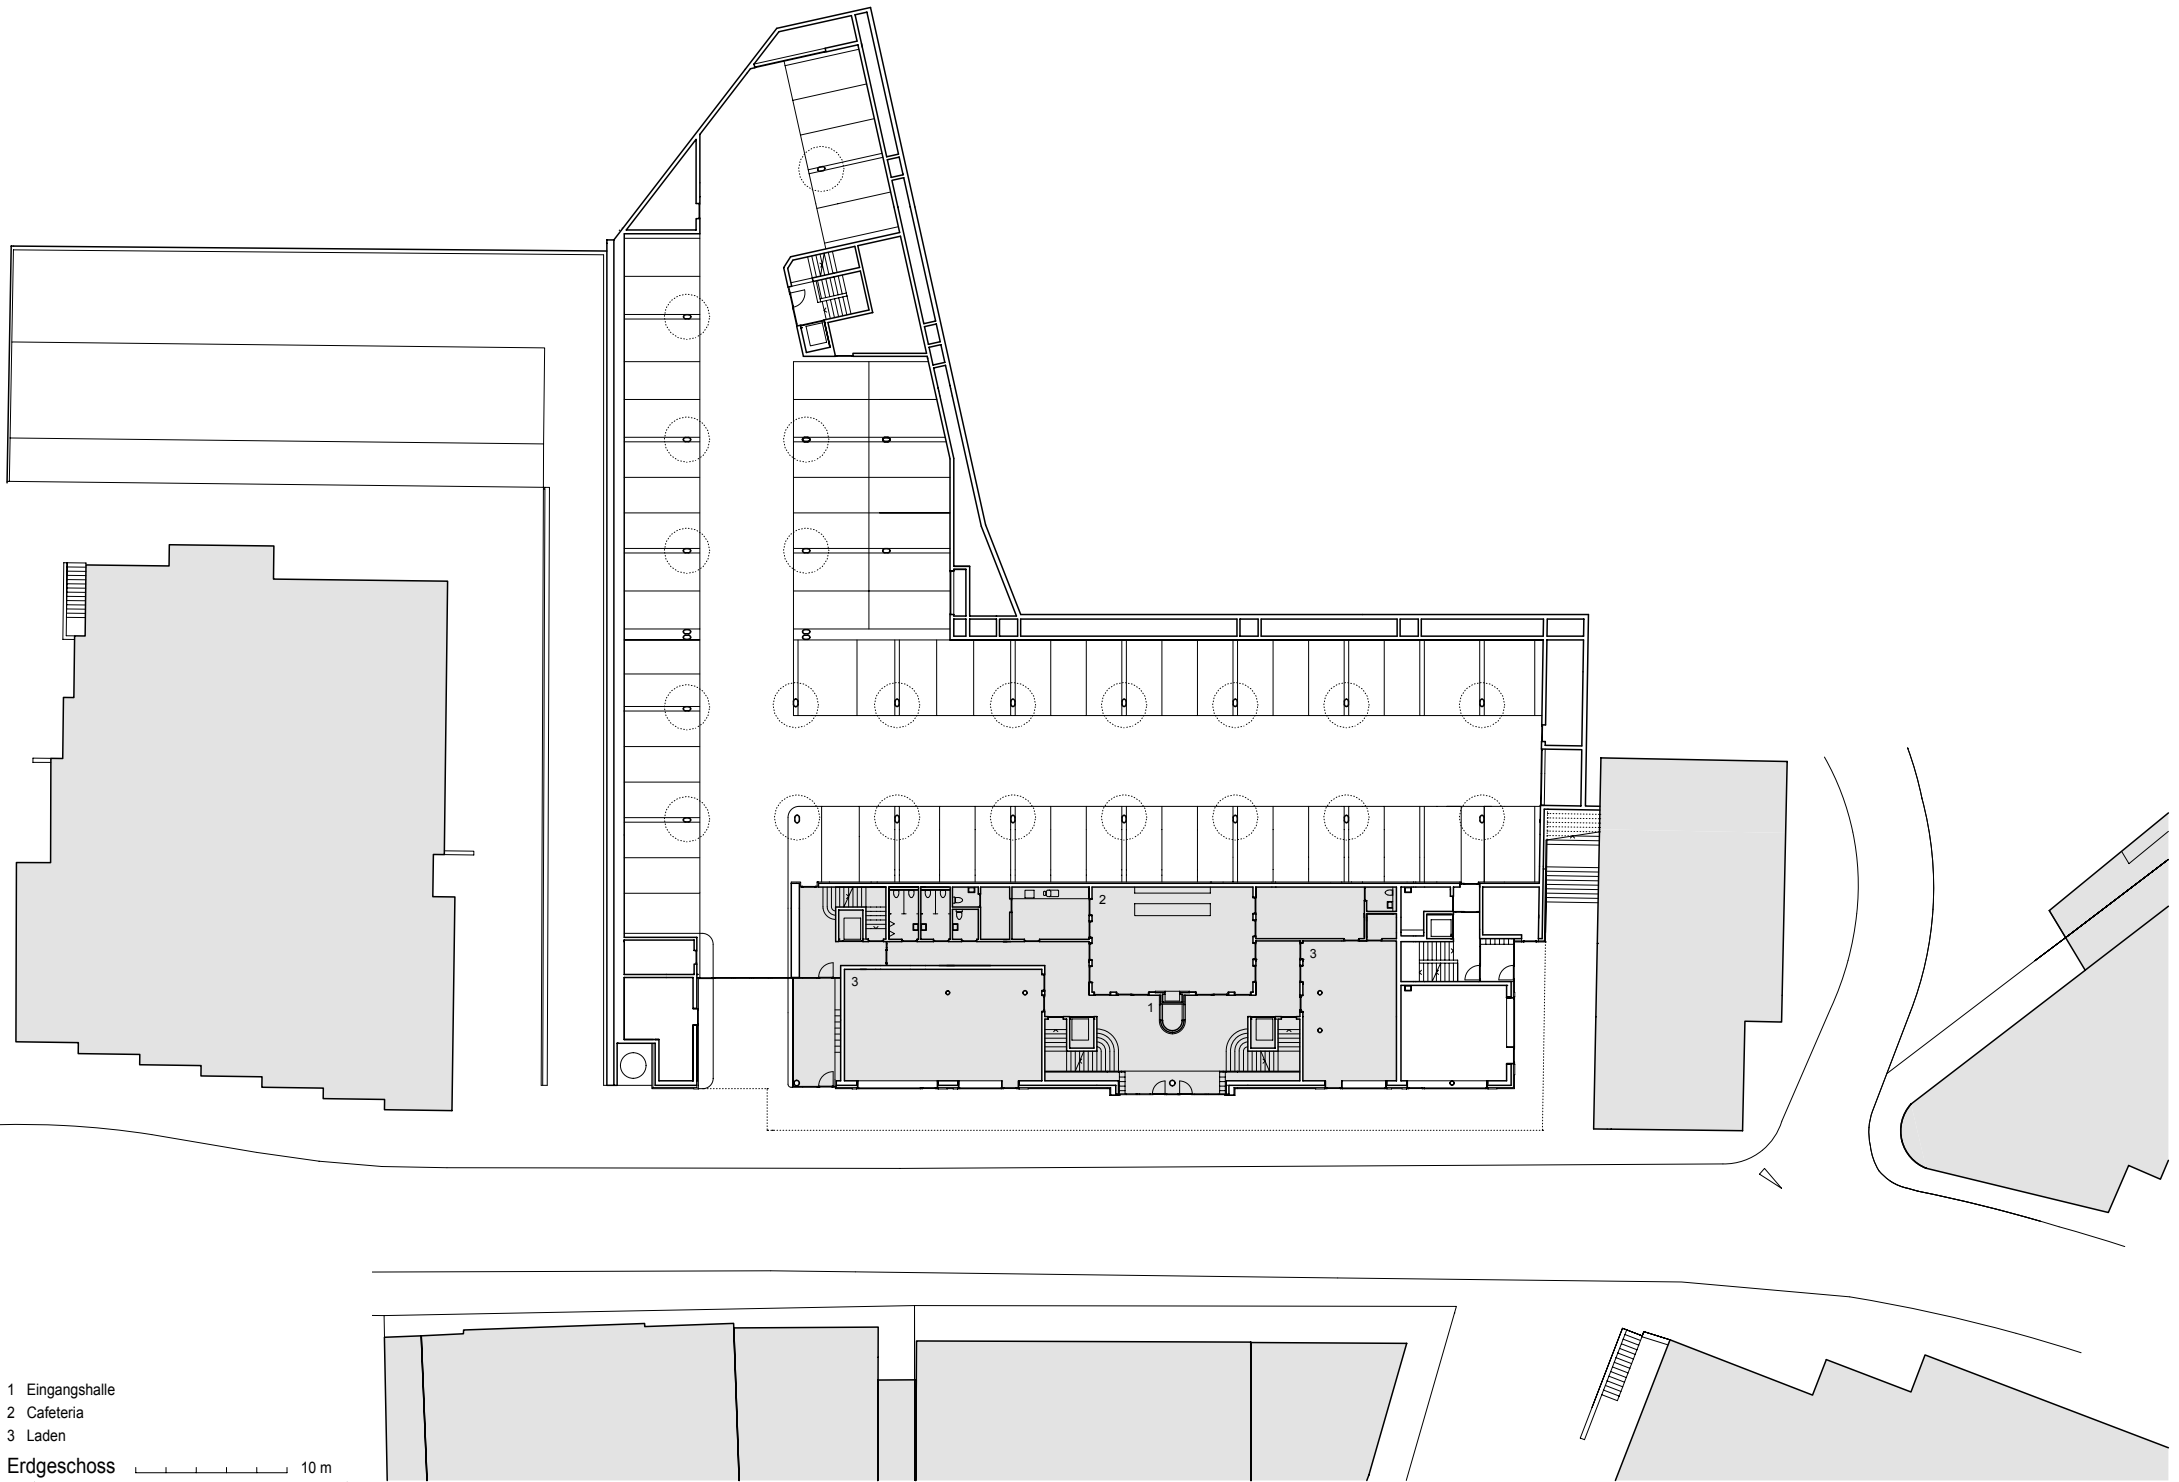

- 1 Eingangshalle
- 2 Cafeteria
- 3 Laden

Erdgeschoss 10 m