


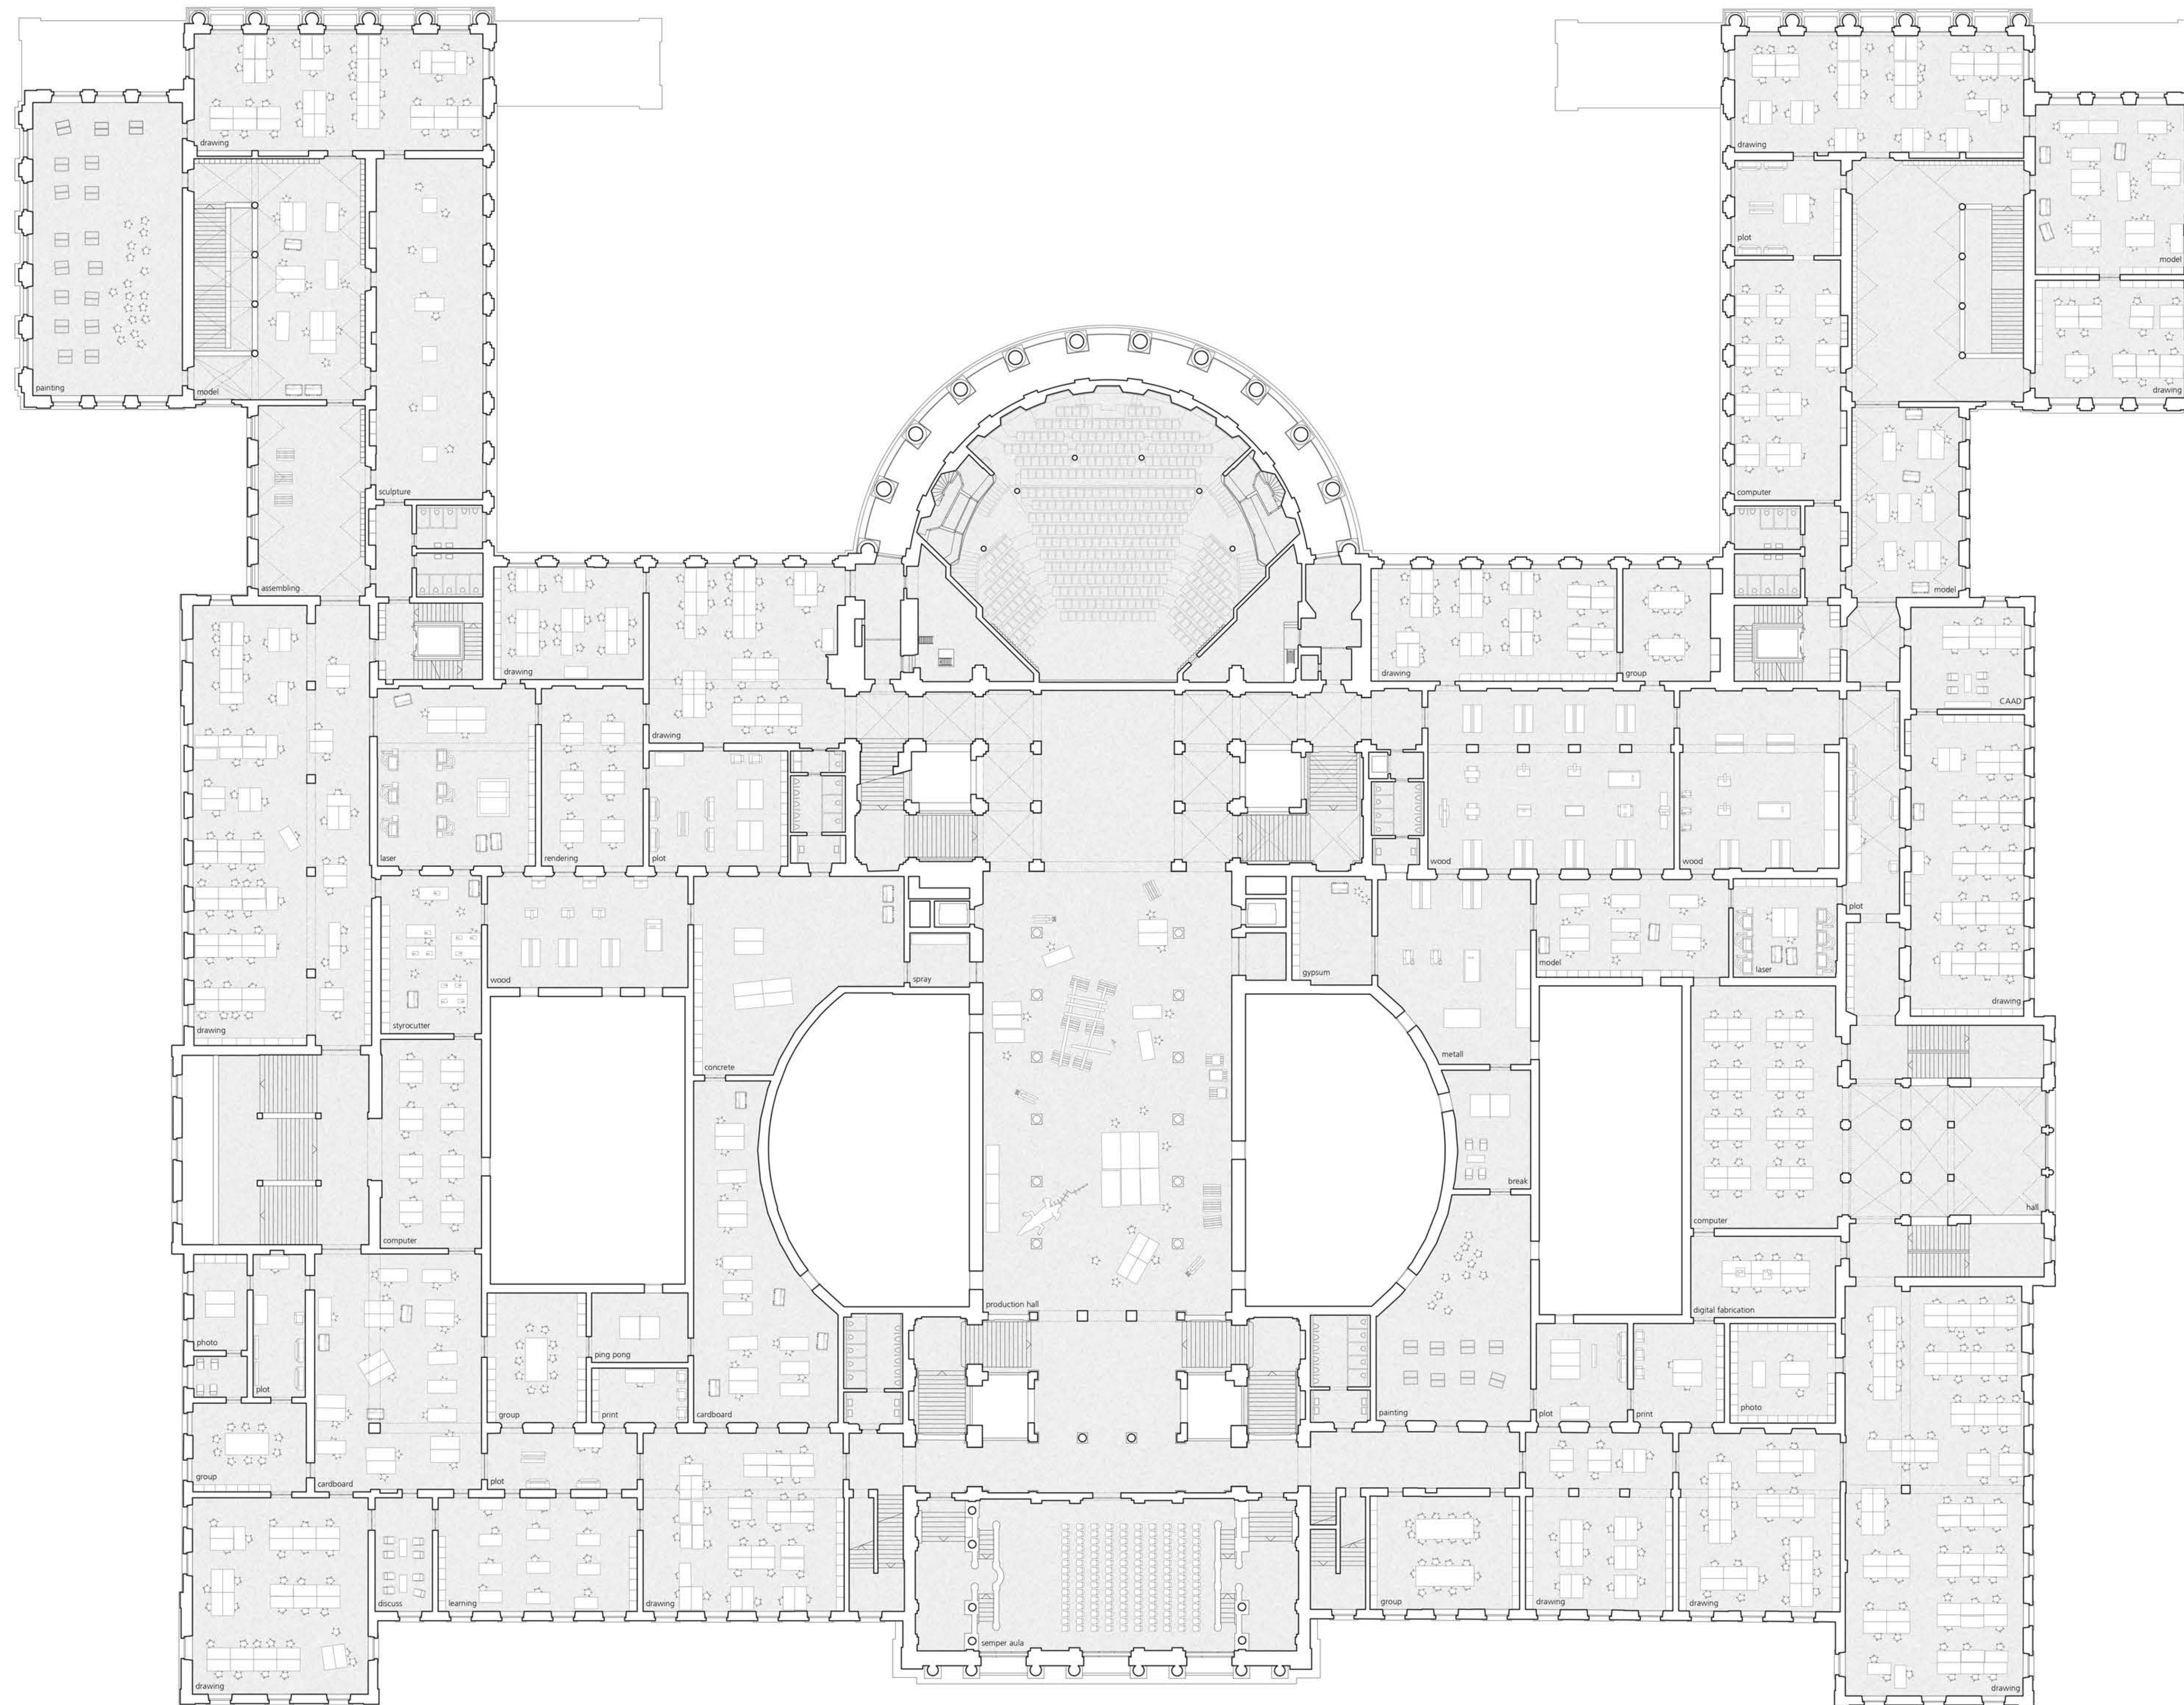

second floor
plan 1:200