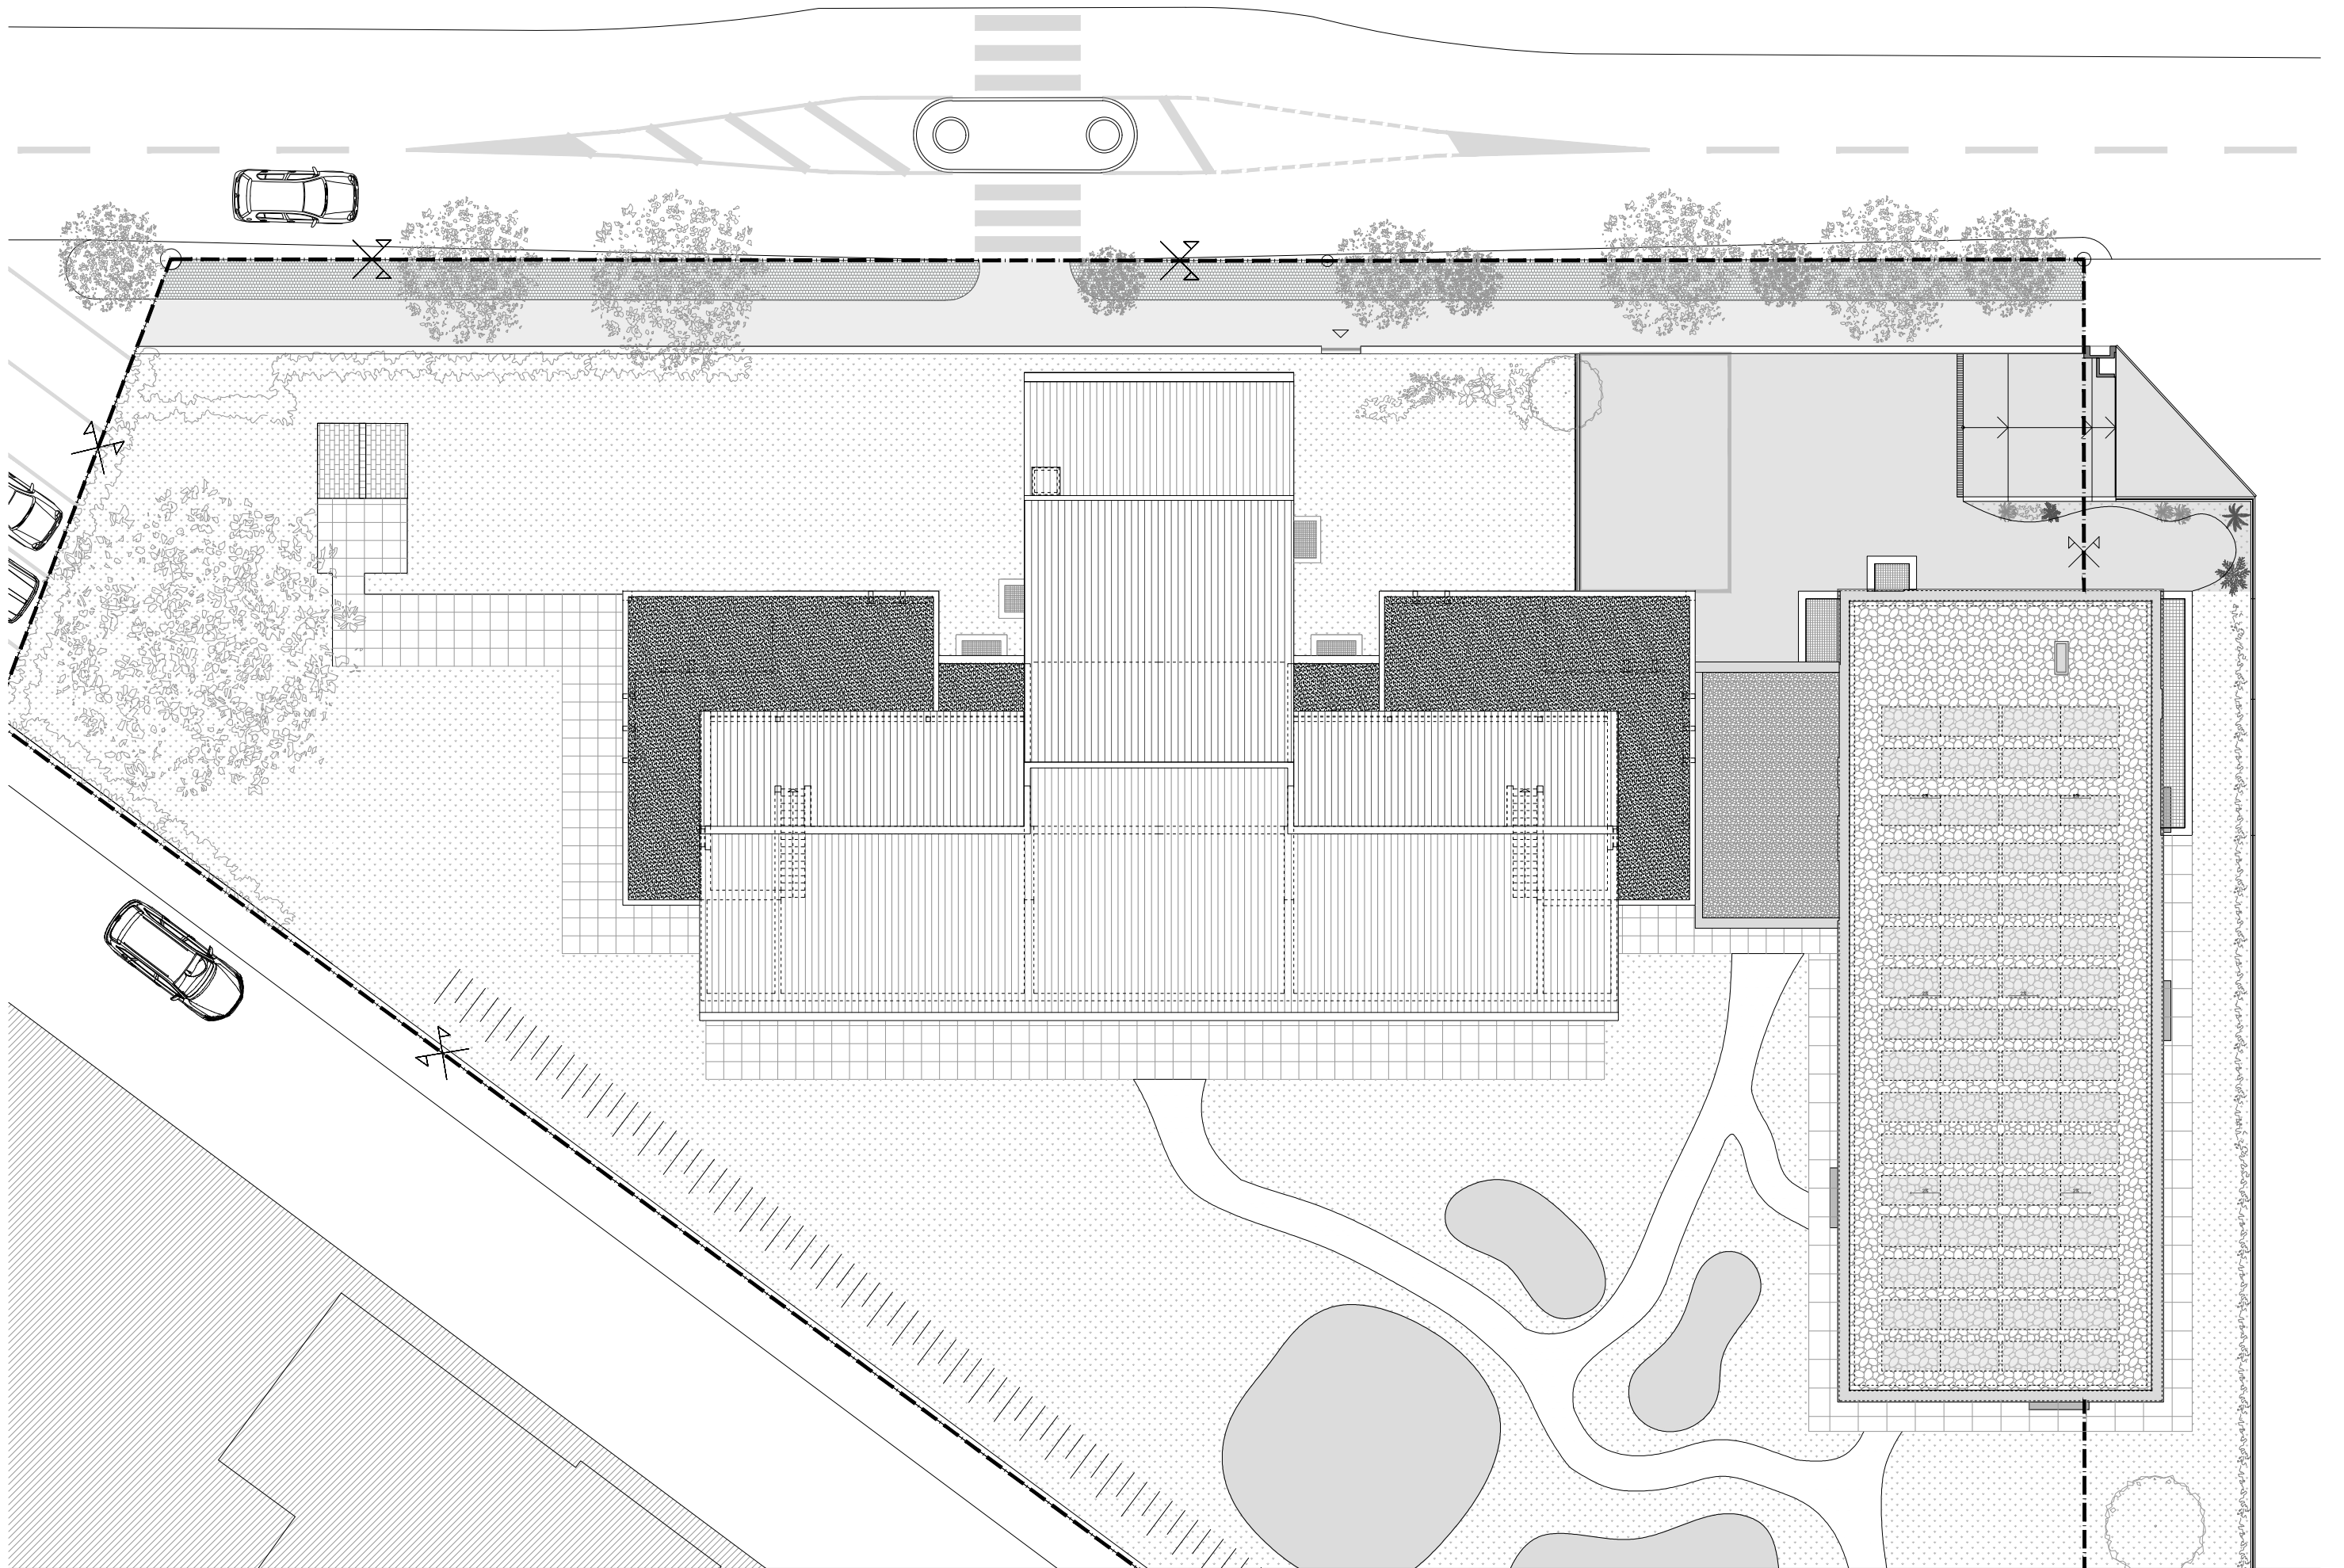


Planimetria - Scala 1:200