


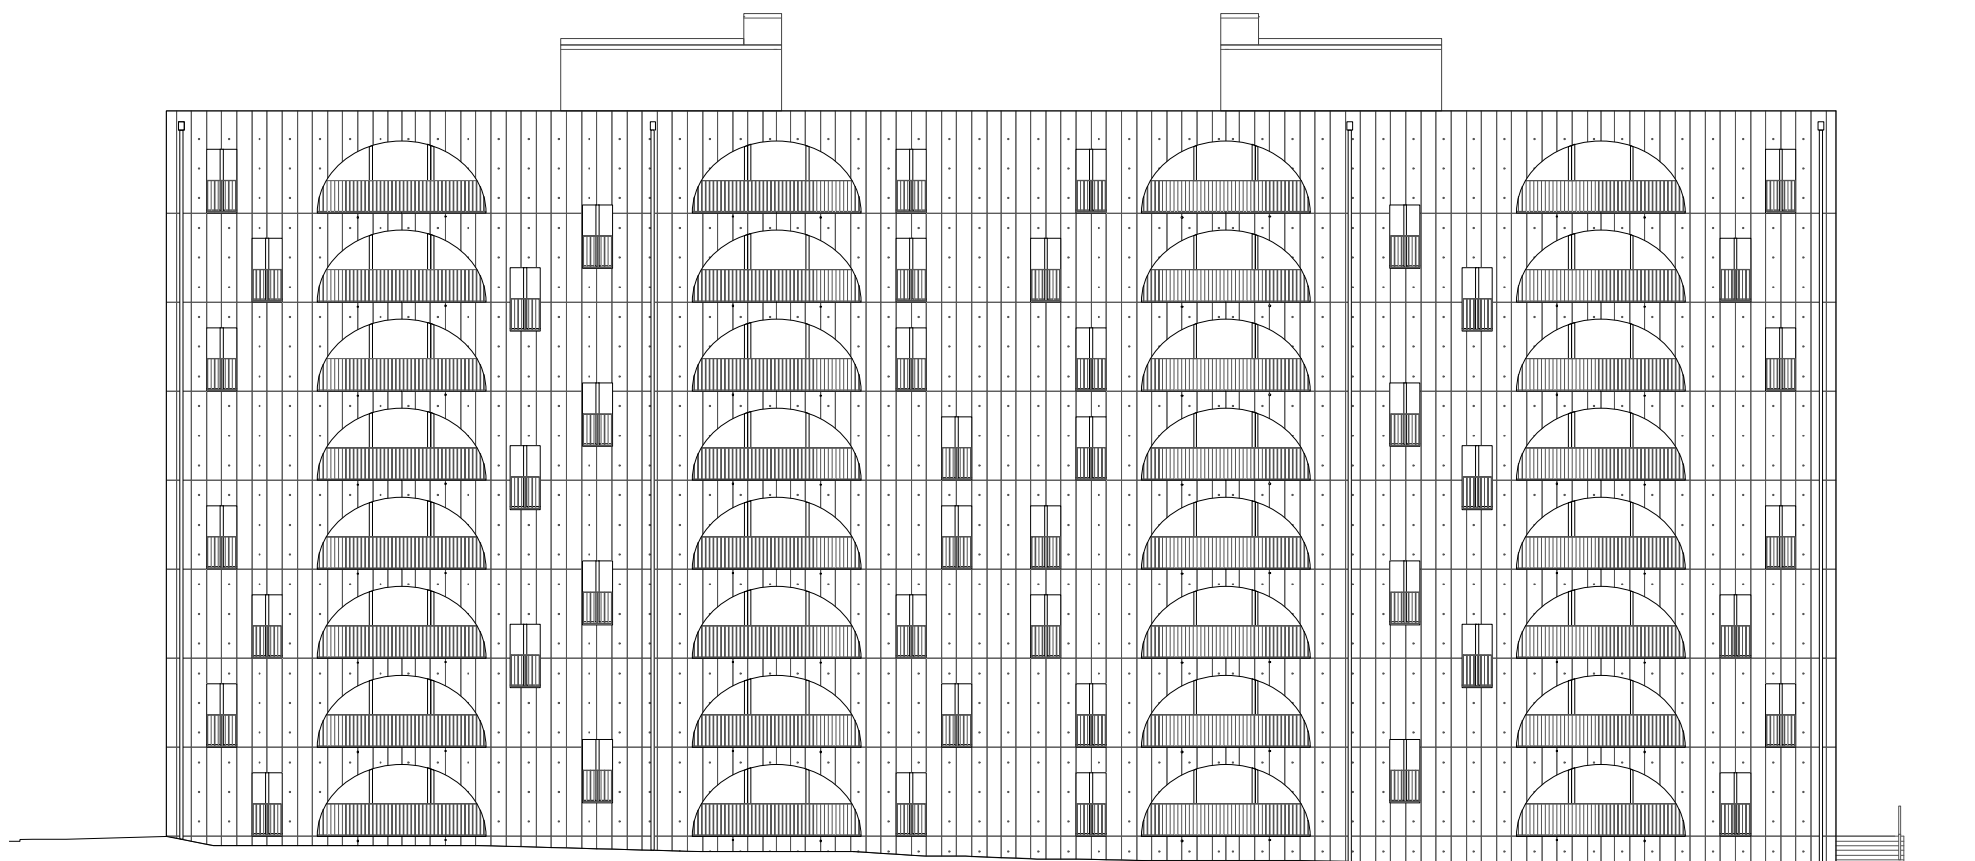

WOHNBAU ARCADAS, DAHLIENSTRASSE 1+3, LANDQUART, 2014
Ansicht Nord

© Bearth & Deplazes

0 1 5 10

BEARTH & DEPLAZES ARCHITEKTEN CHUR - ZÜRICH
Valentin Bearth Andrea Deplazes Daniel Ladner