
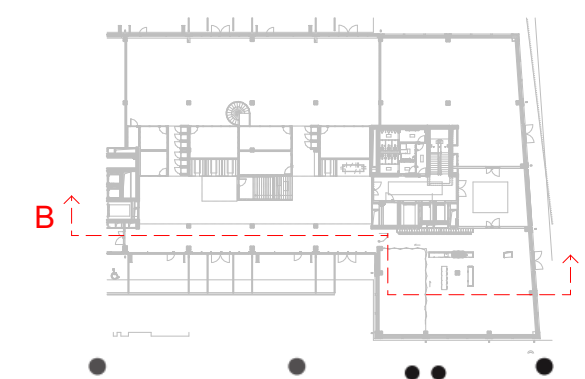


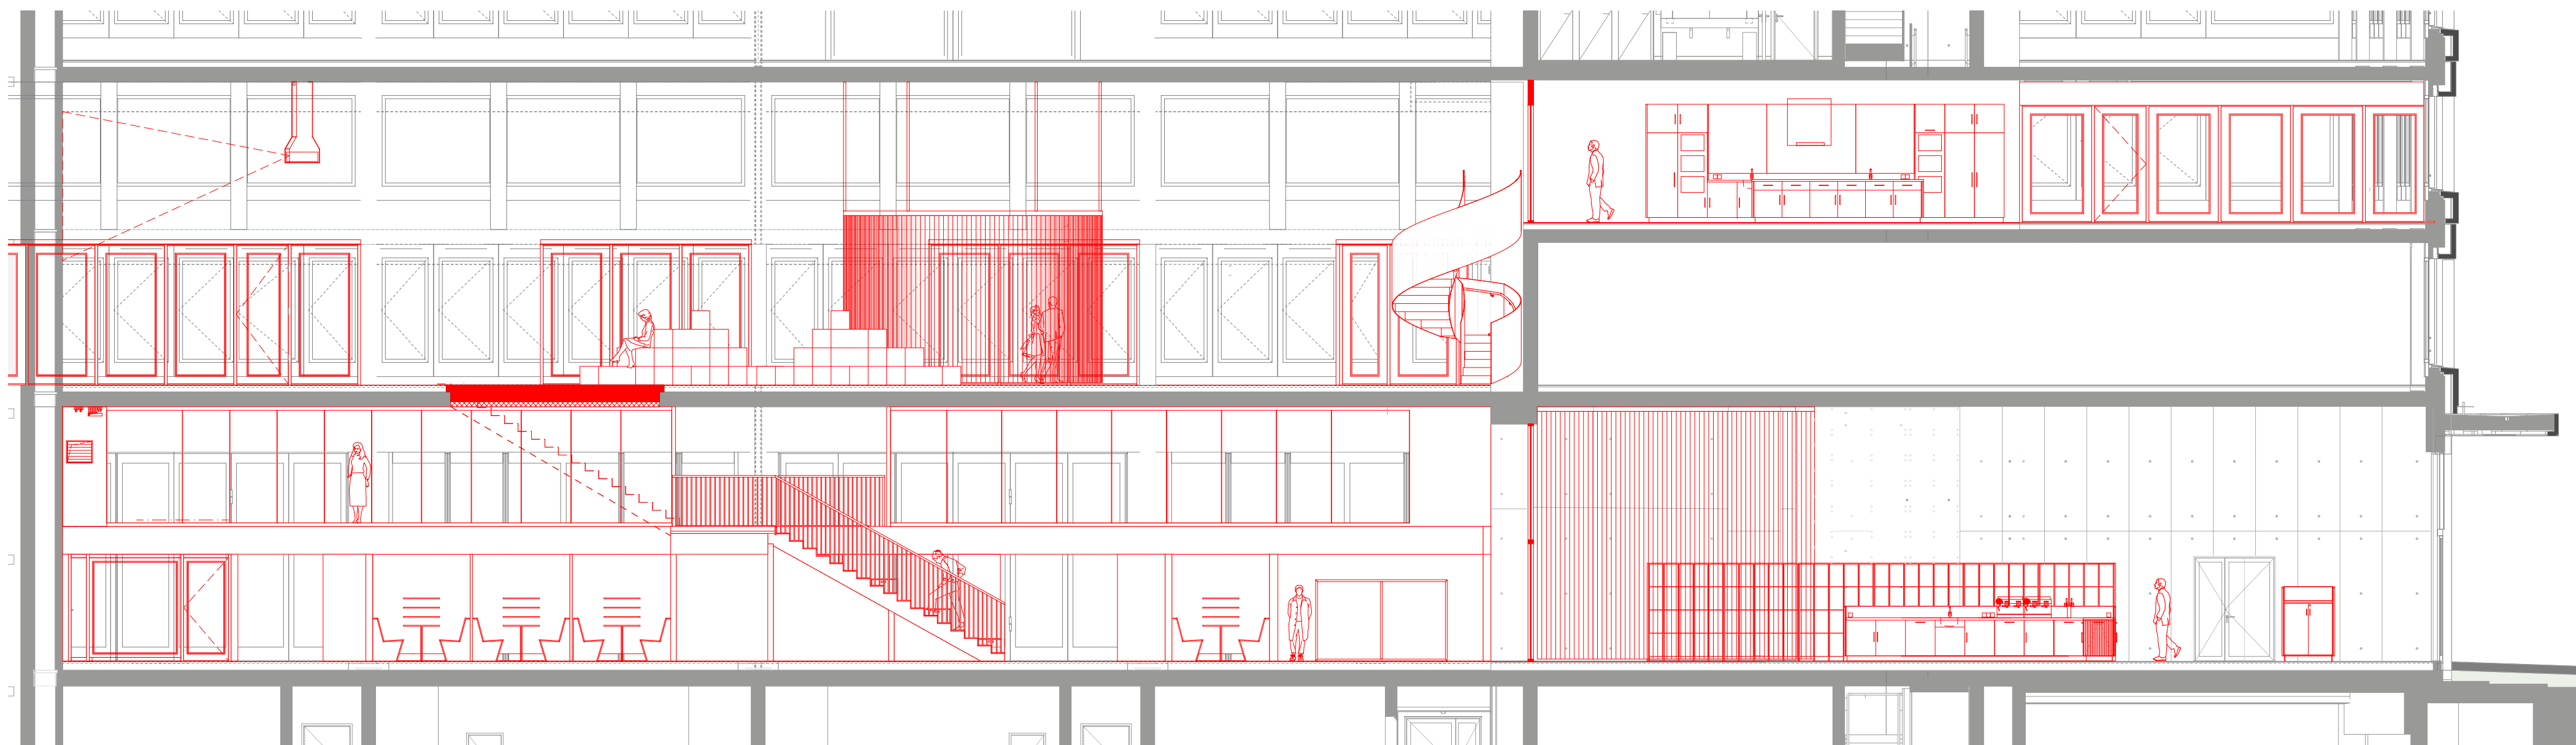

Mieterausbau\_Schnitt B-B

helsinkizurich

MAßSTAB 1:100/A2  
OK FB ±0.00 = 401.20 M.ü.M.