


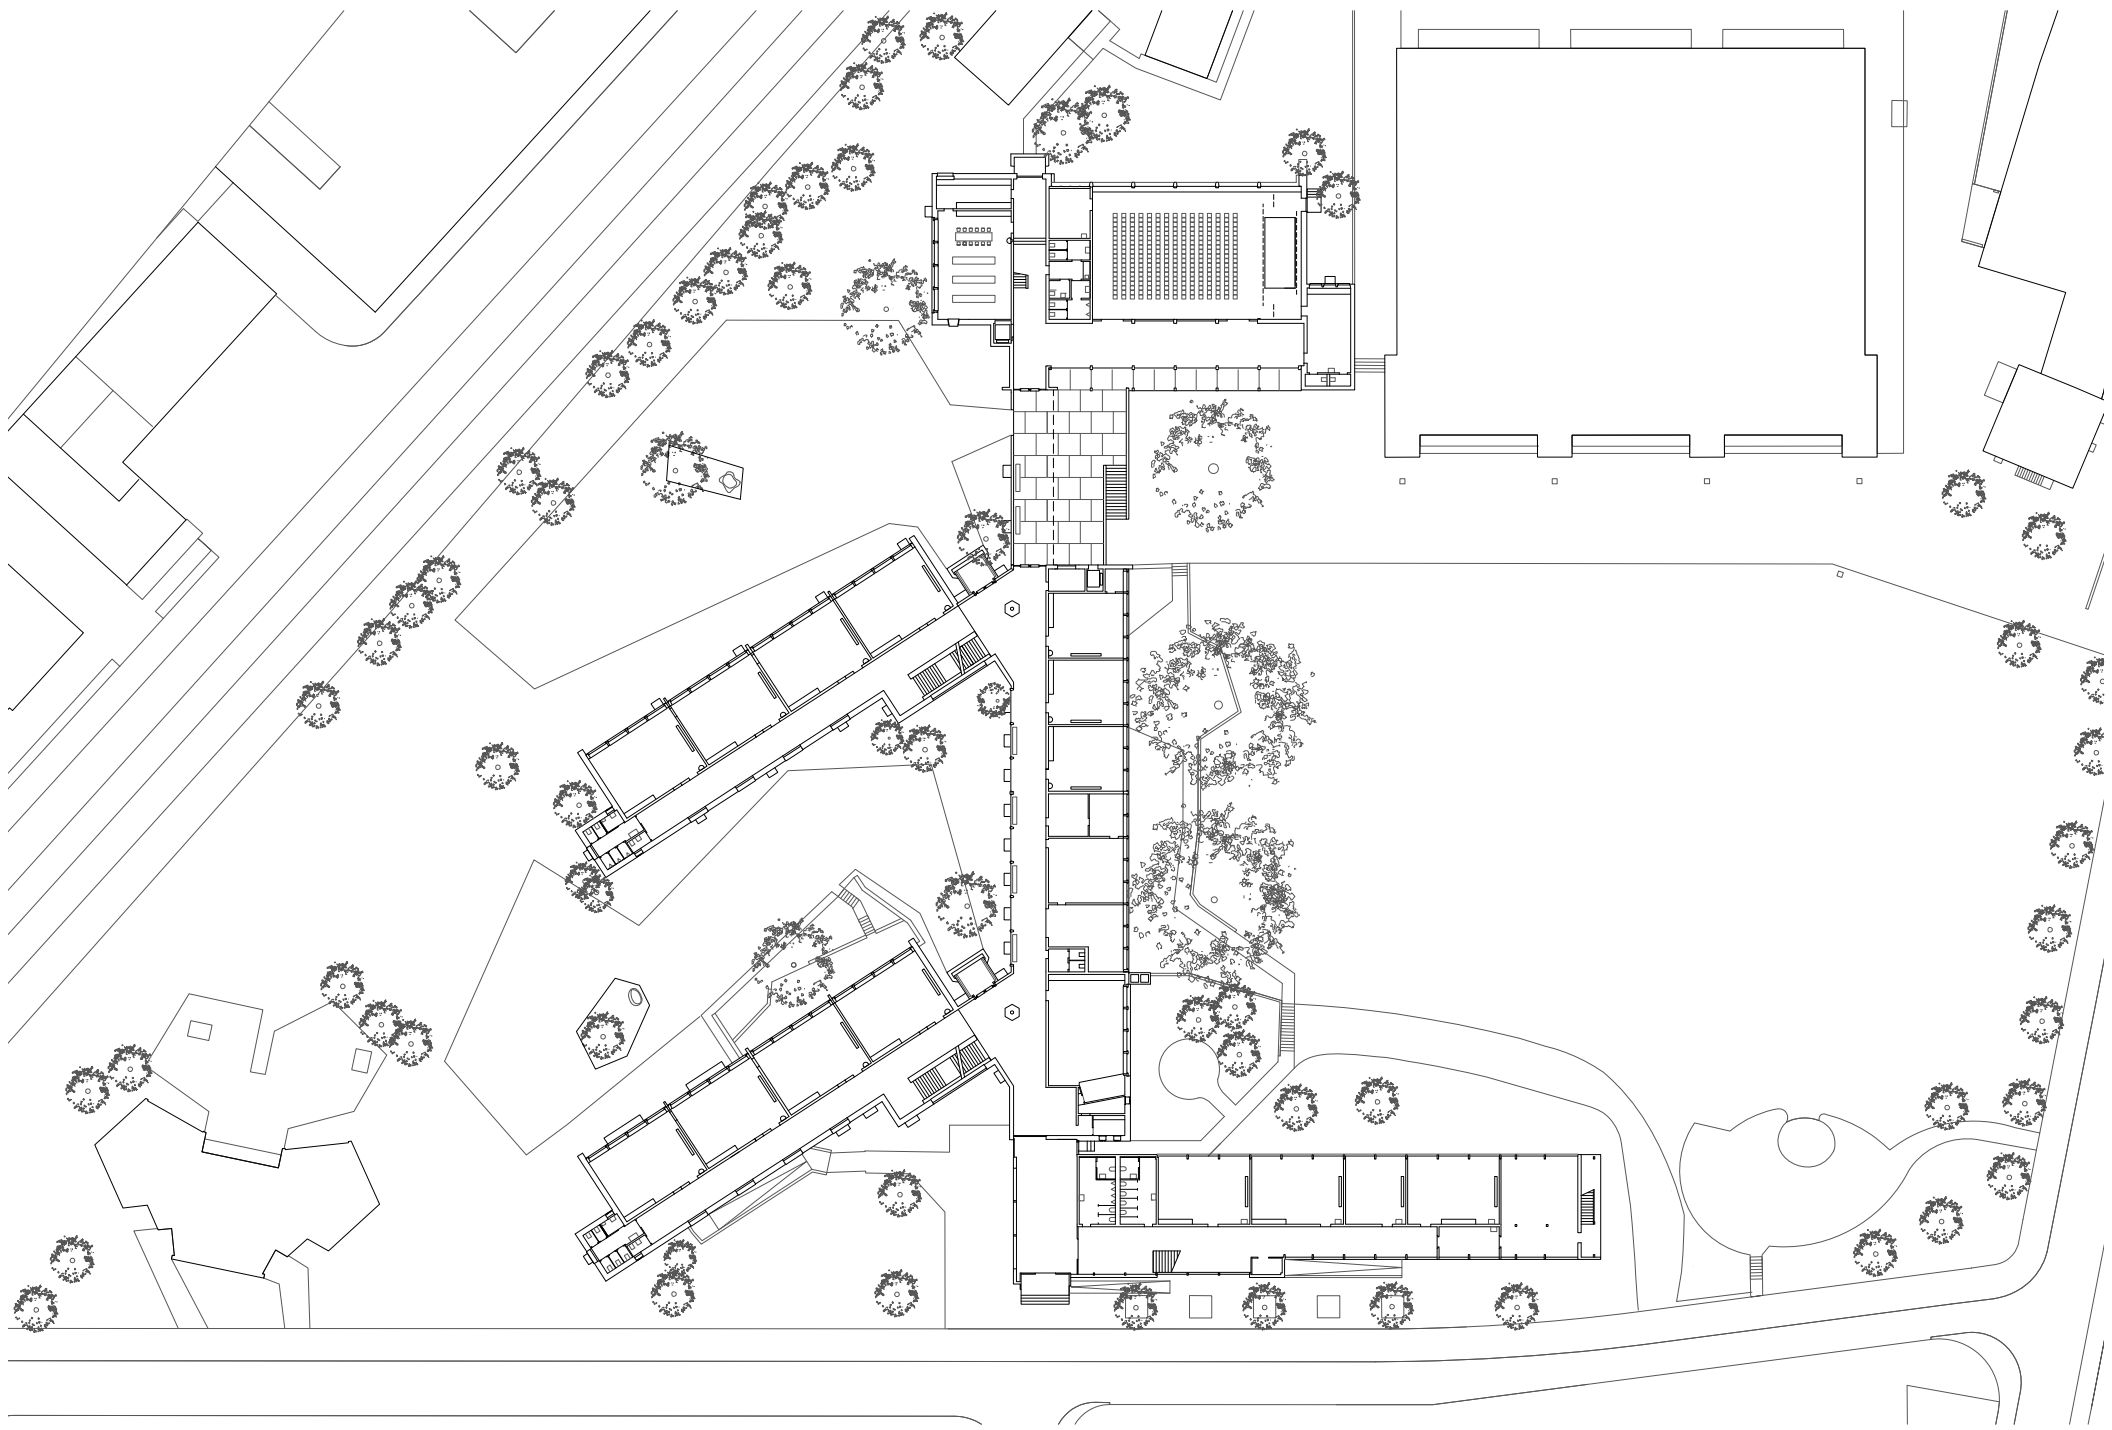

Erdgeschoss 0 5 10 +