


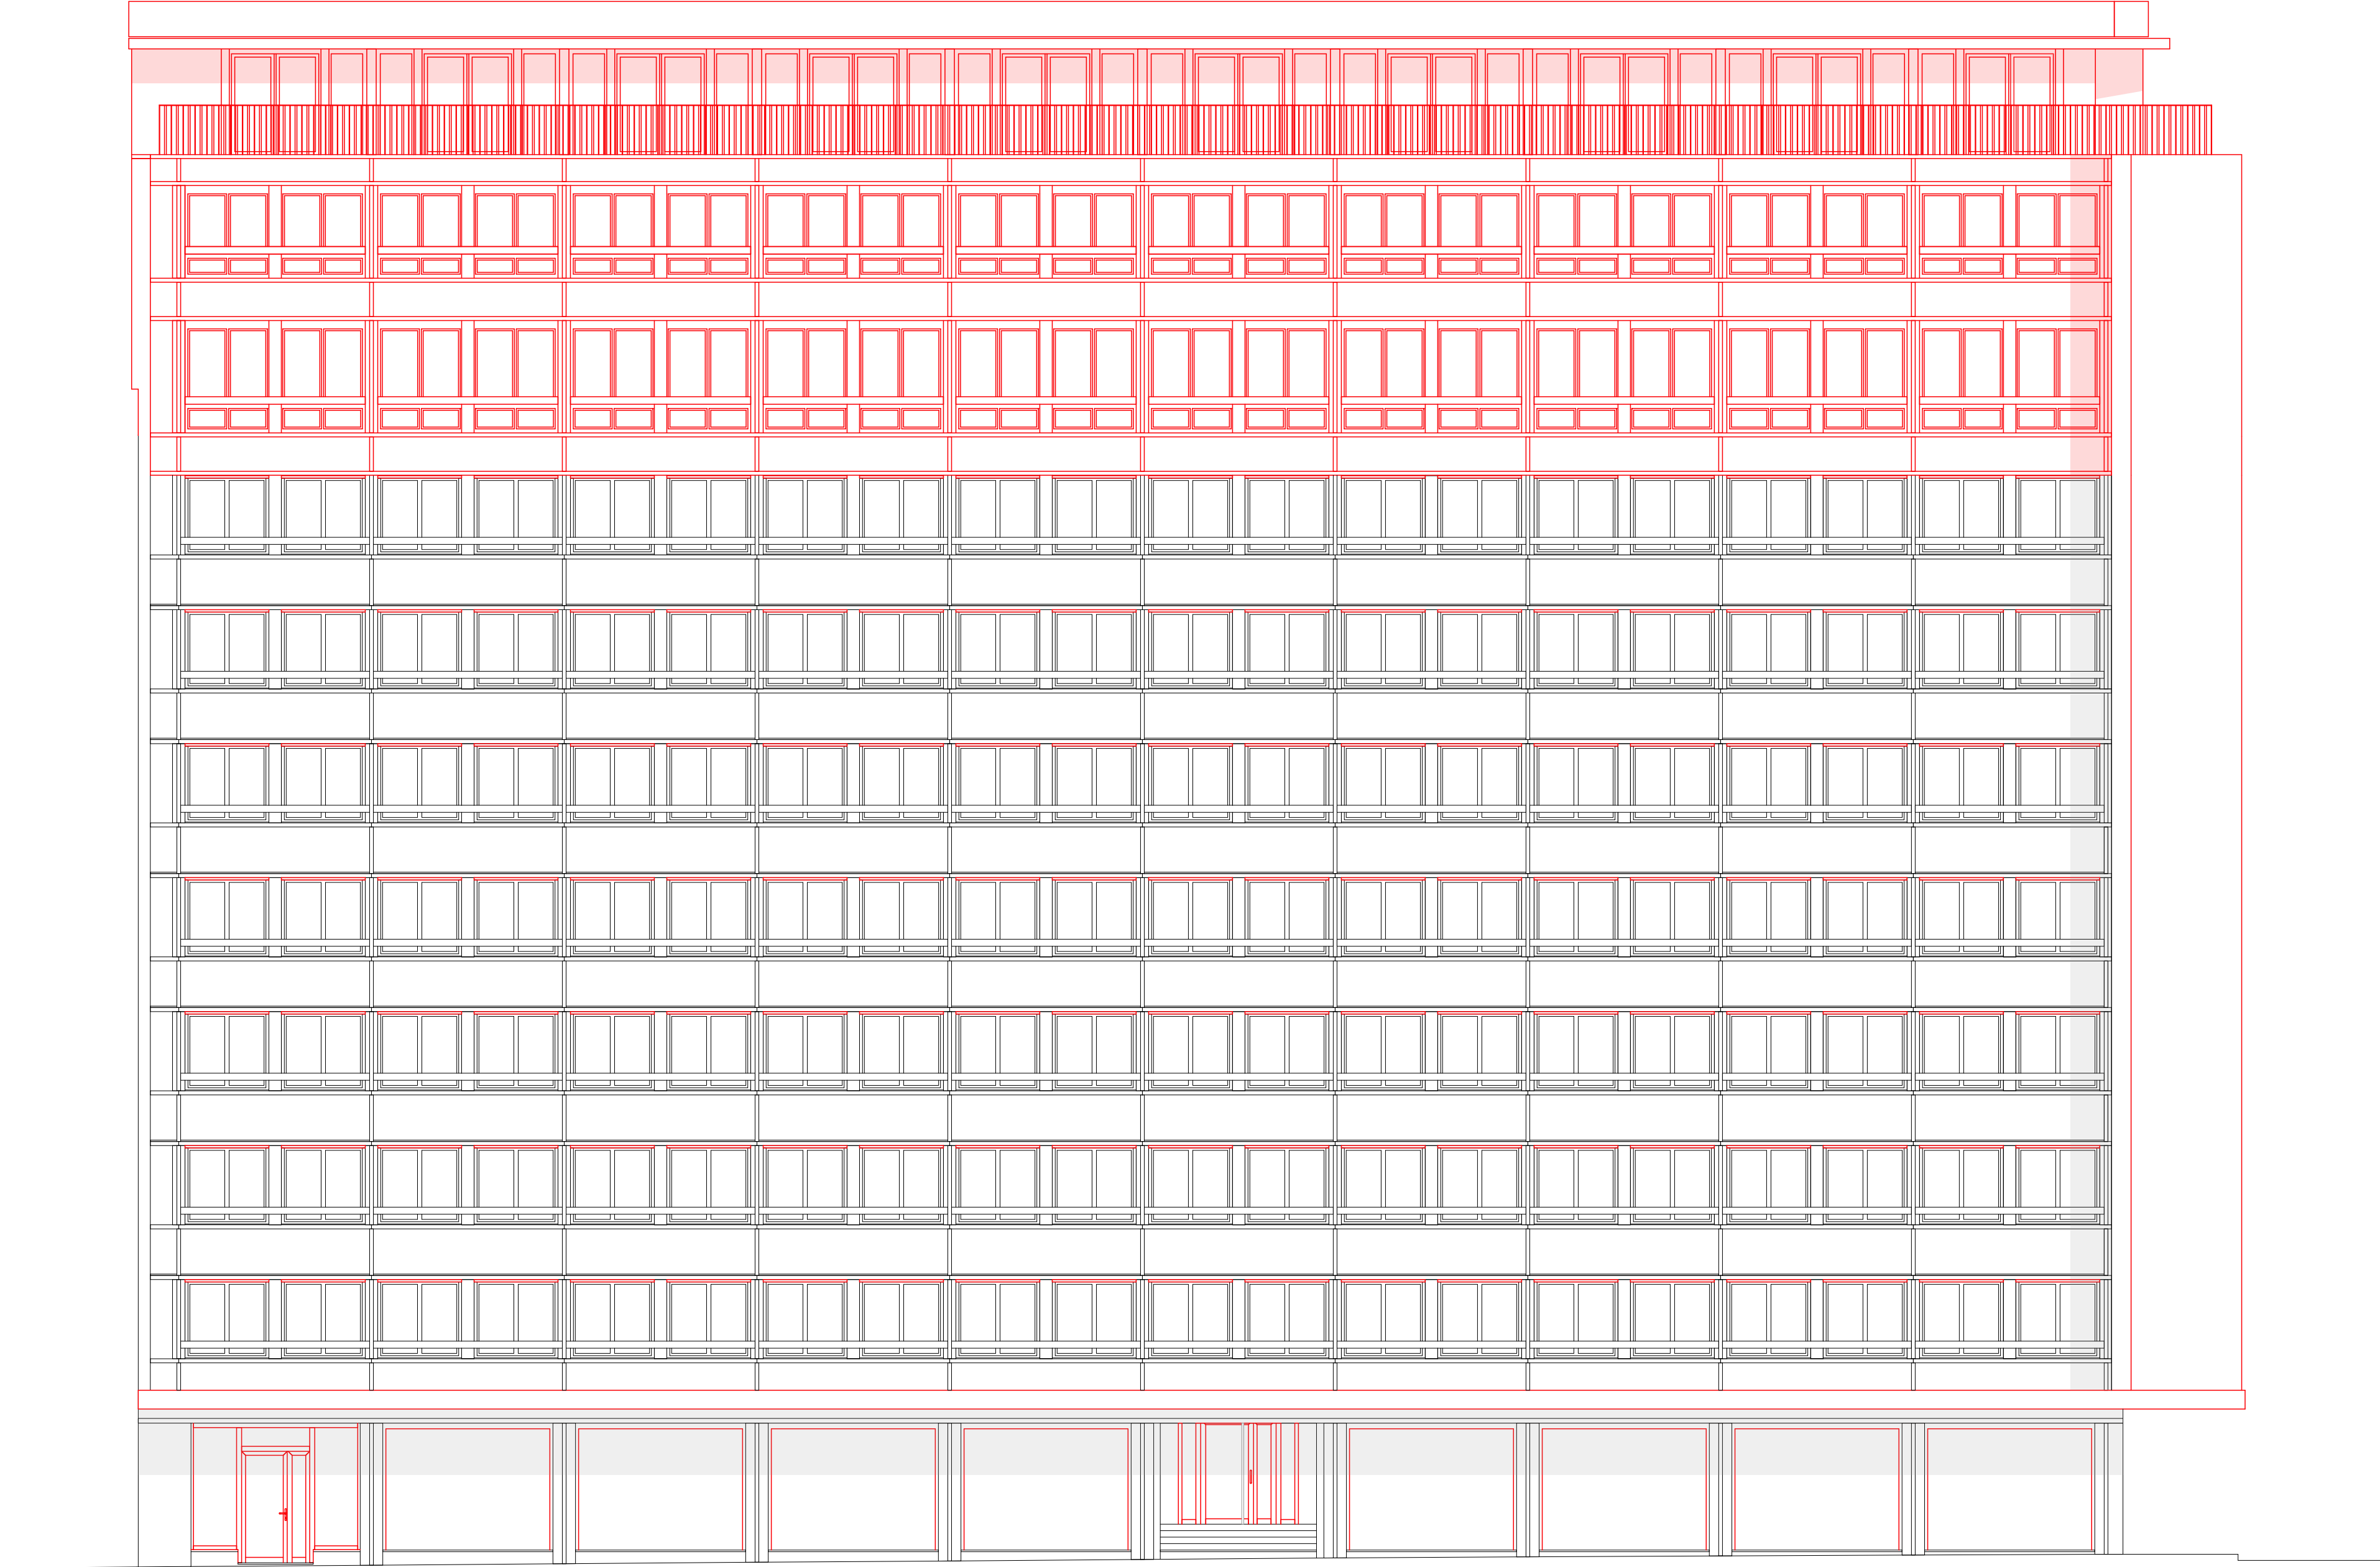

ELEVATION

