


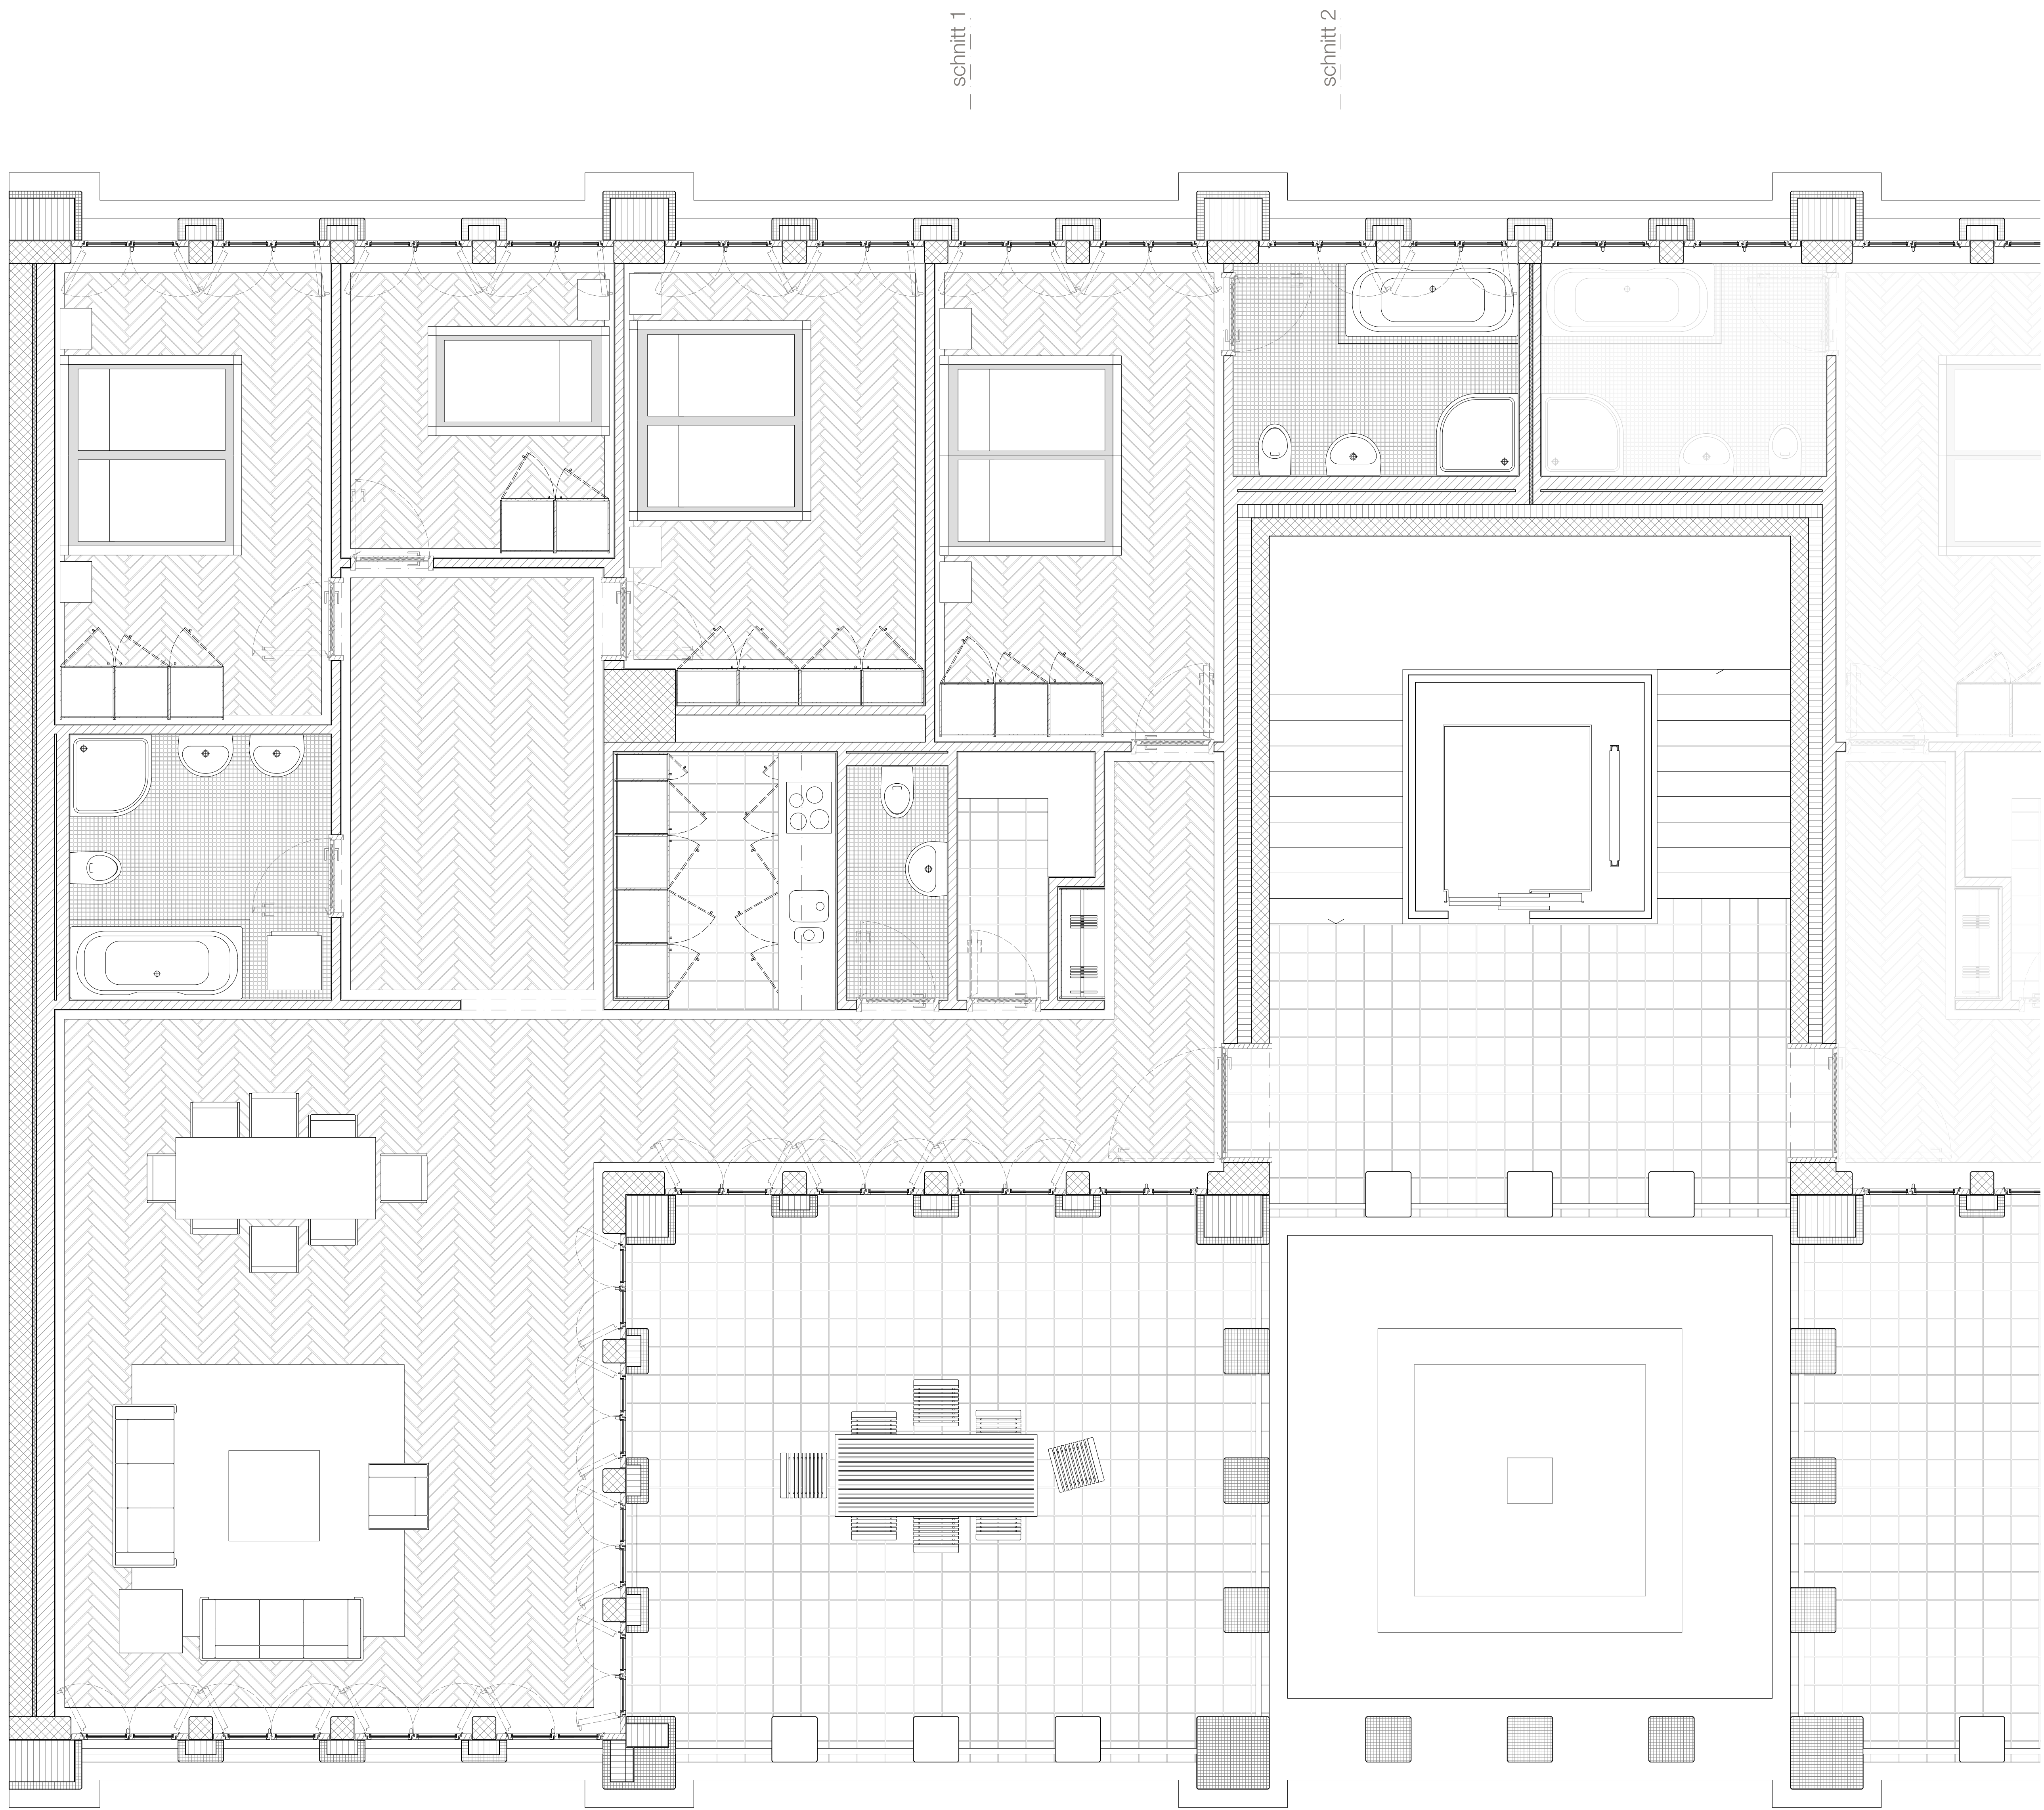

grundriss niveau 04_05_07_08_10_11

1_33

schnitt 1

schnitt 2