


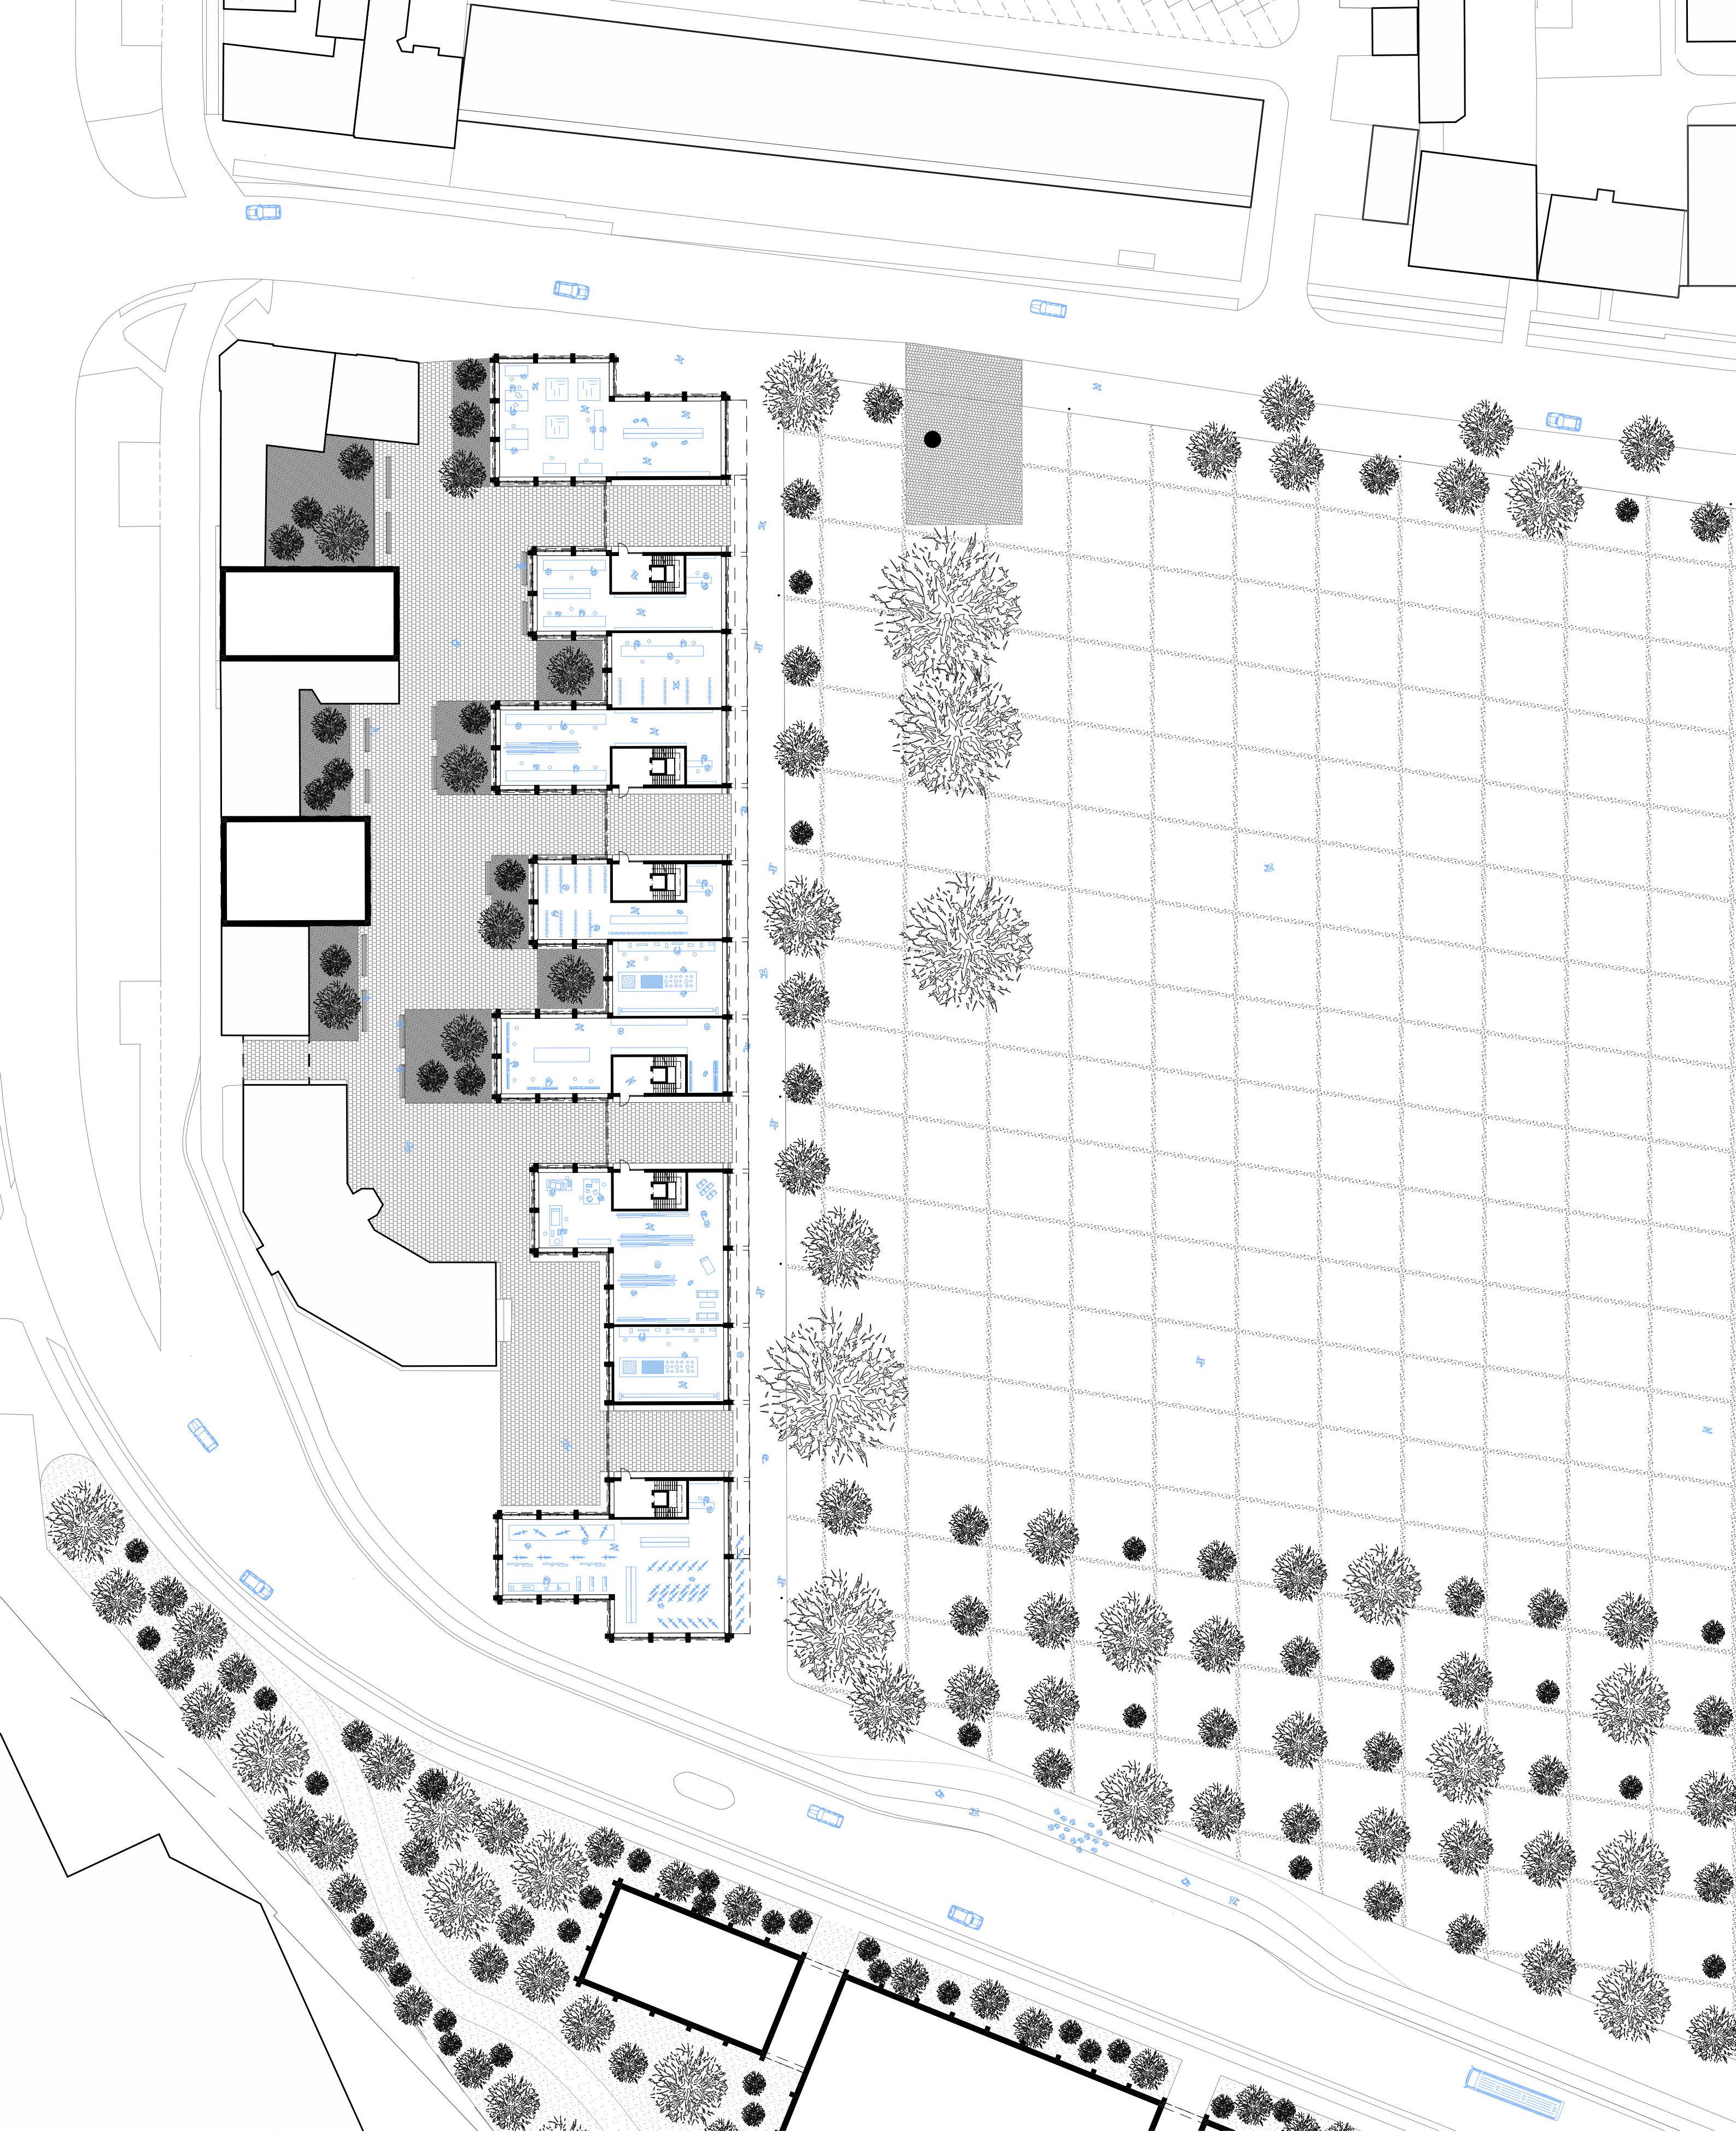

Rez-de-chaussée 1/500



Prof.: Menzel GÖTZ & François ESQUIVE  
Fitim Lekiqi

# COTTBUS