



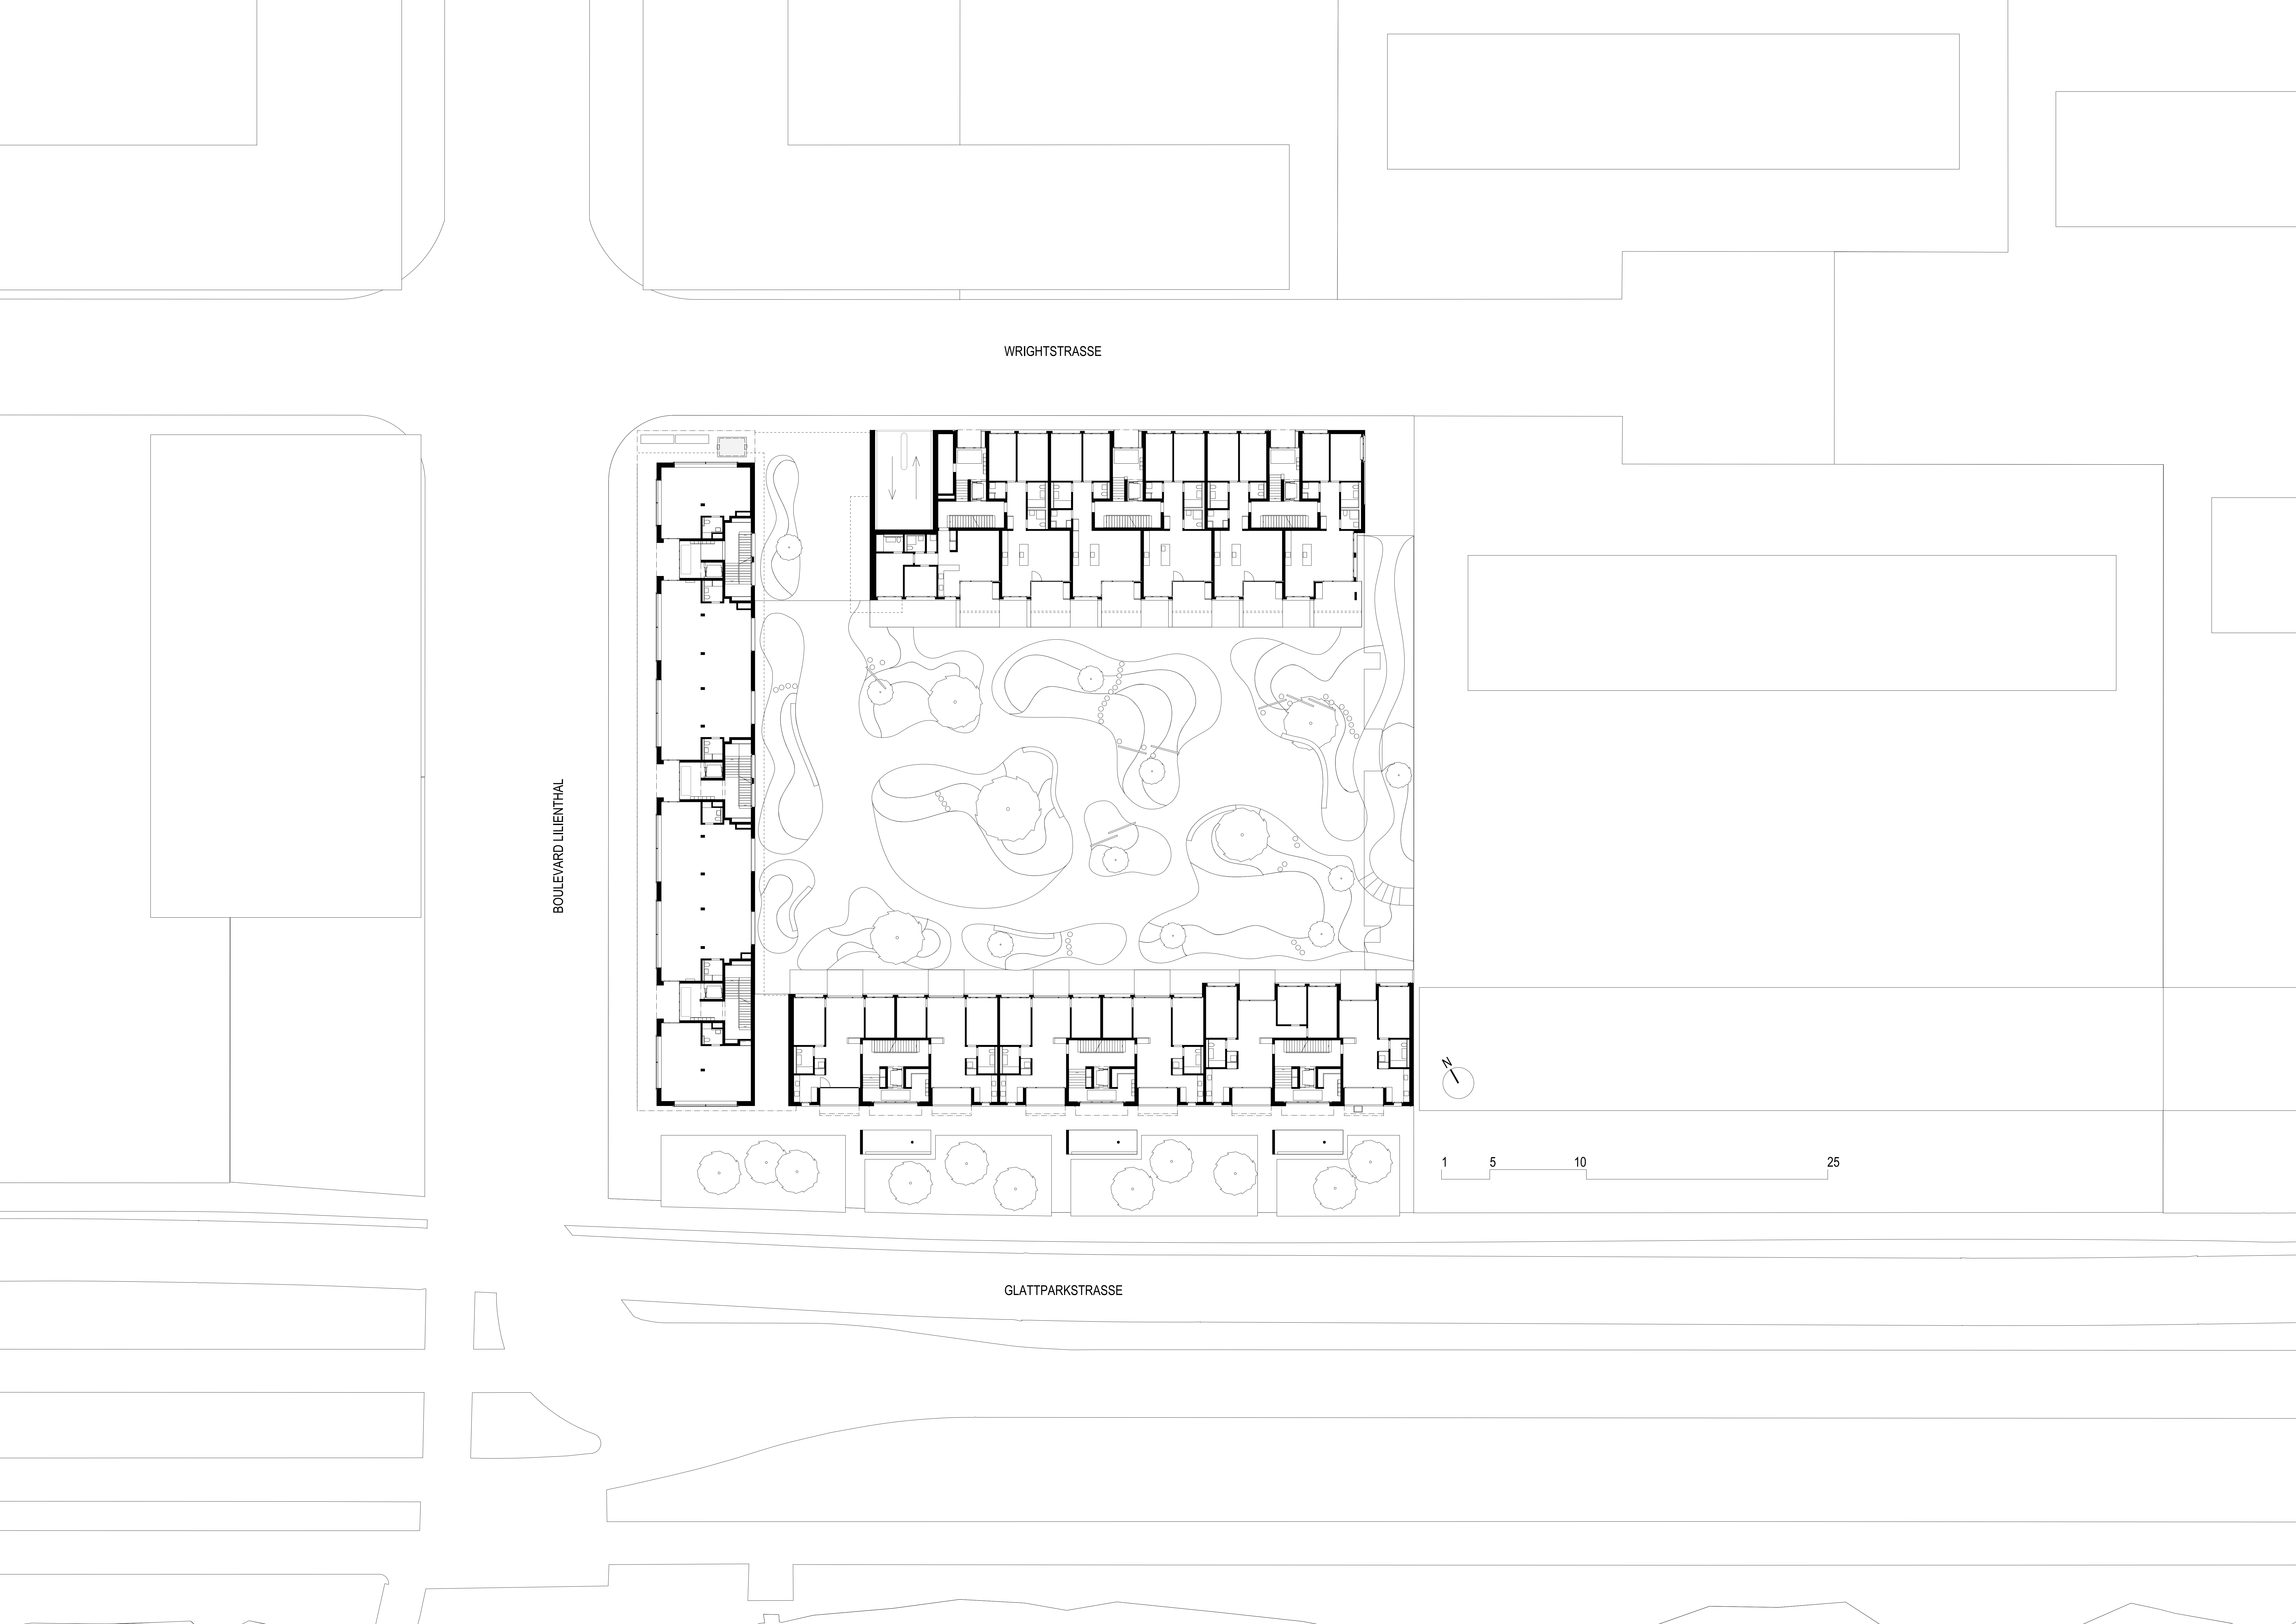

WRIGHTSTRASSE

BOULEVARD LIENTHAL

GLATTPARKSTRASSE

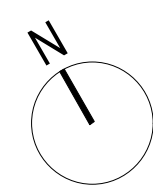

1 5 10 25