




0 1 5 m

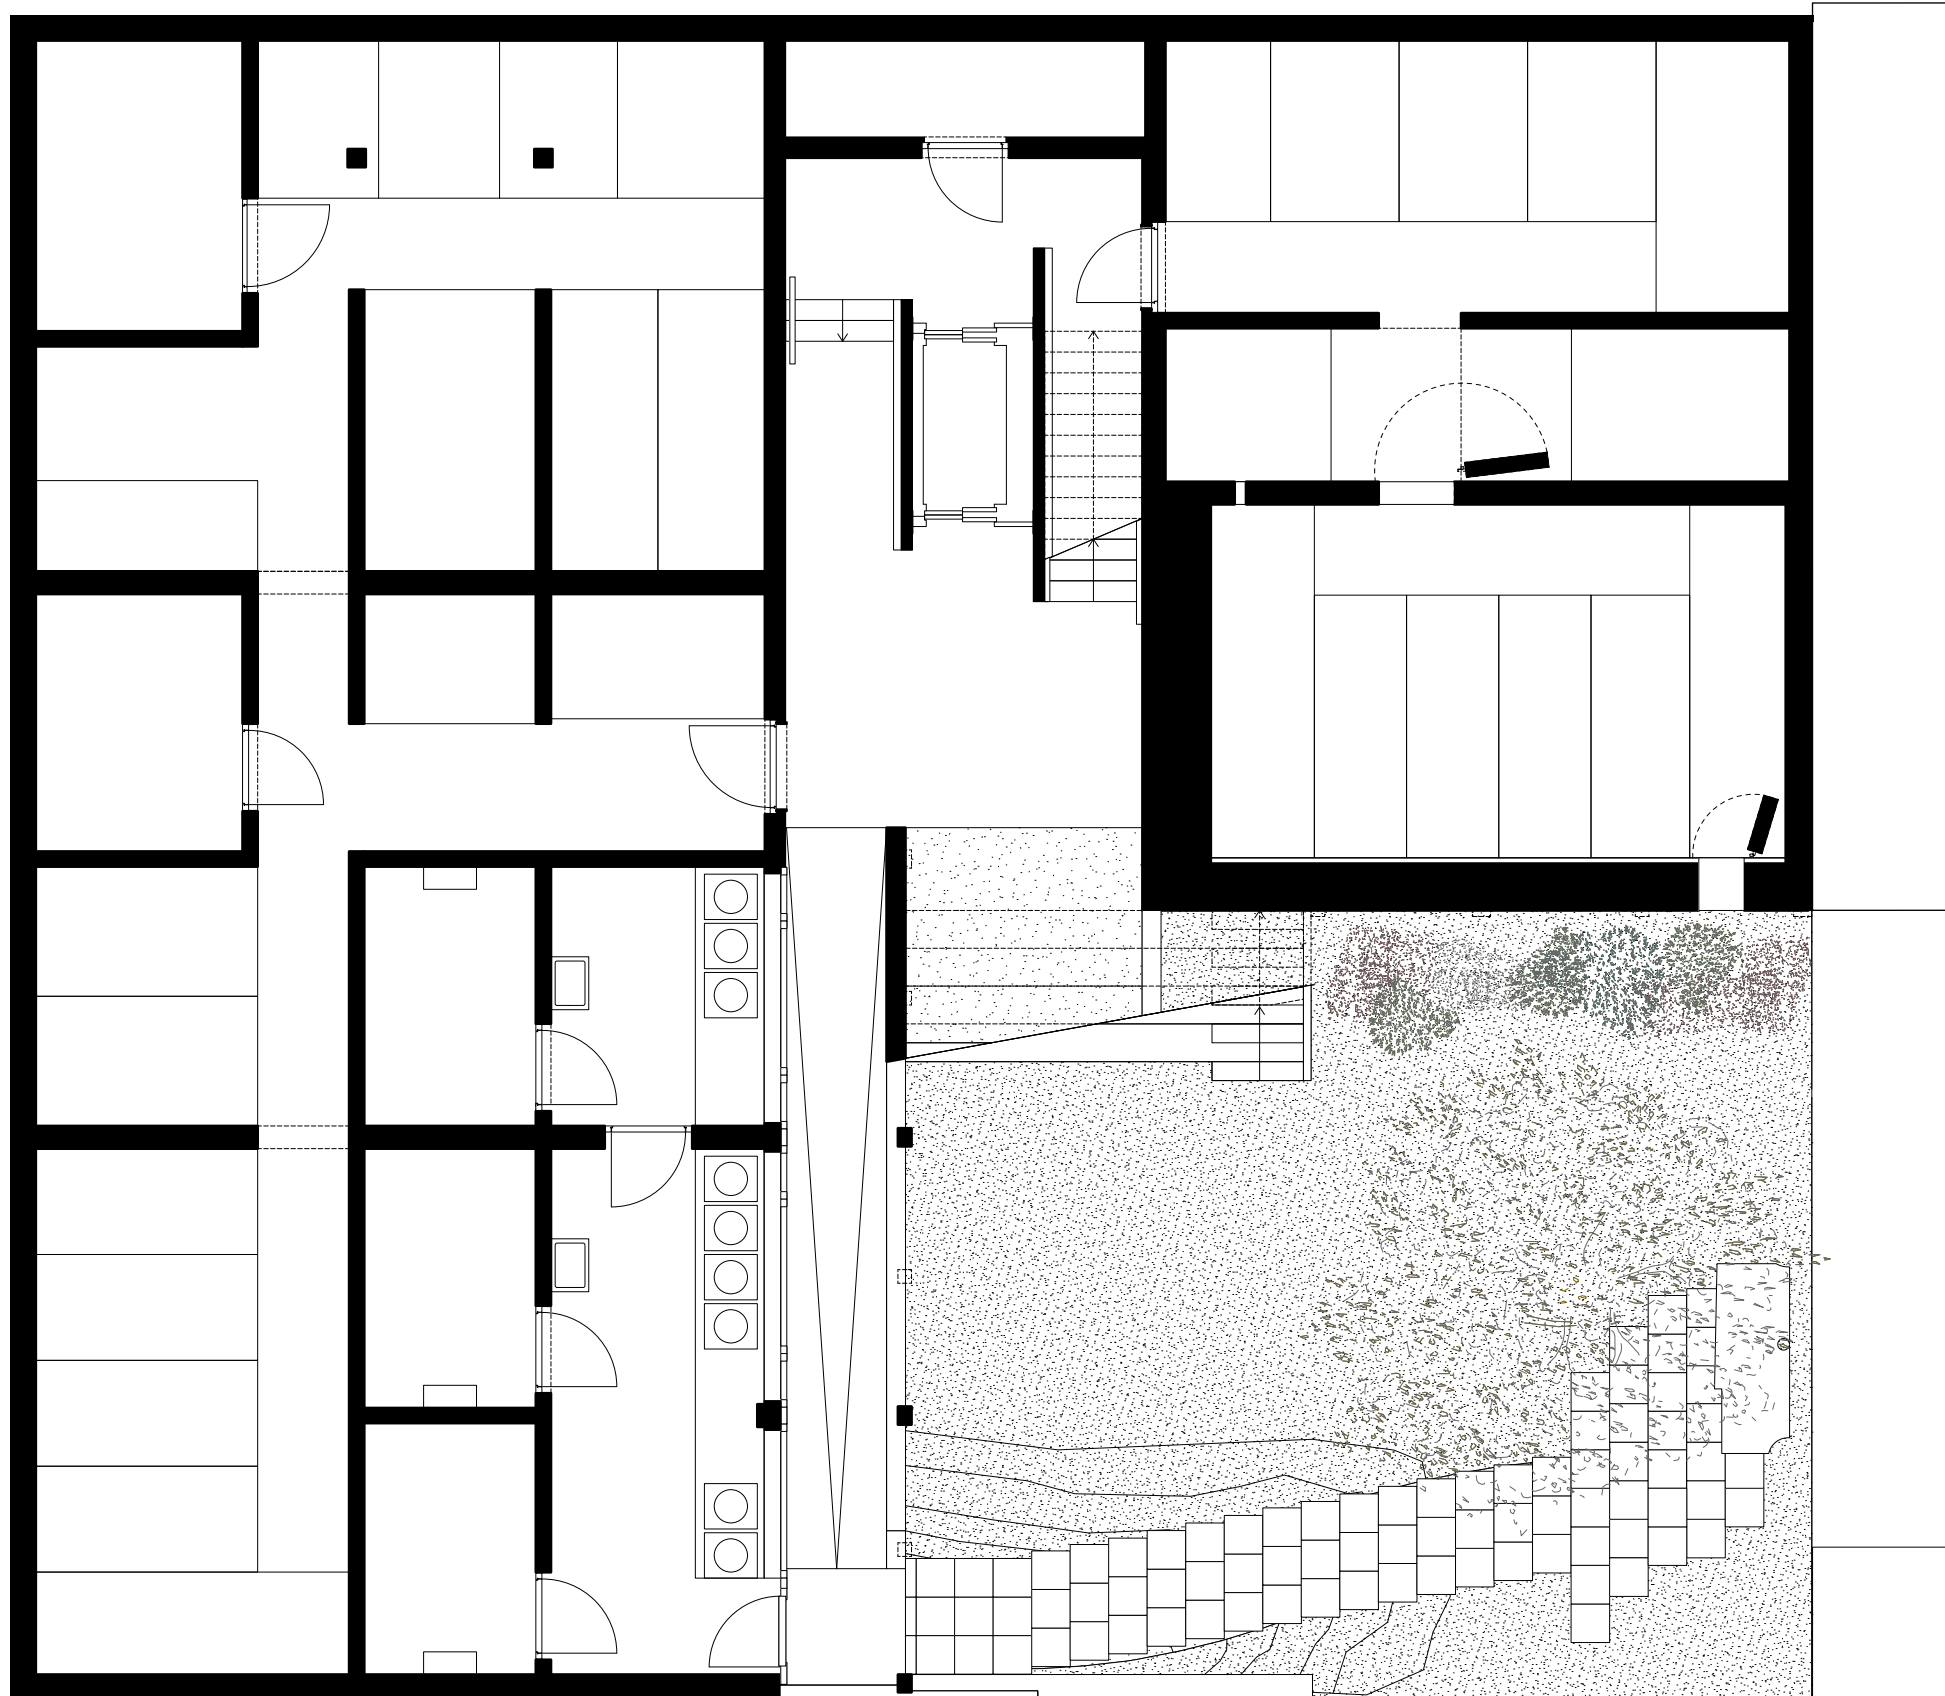

Untergeschoss 1:100