


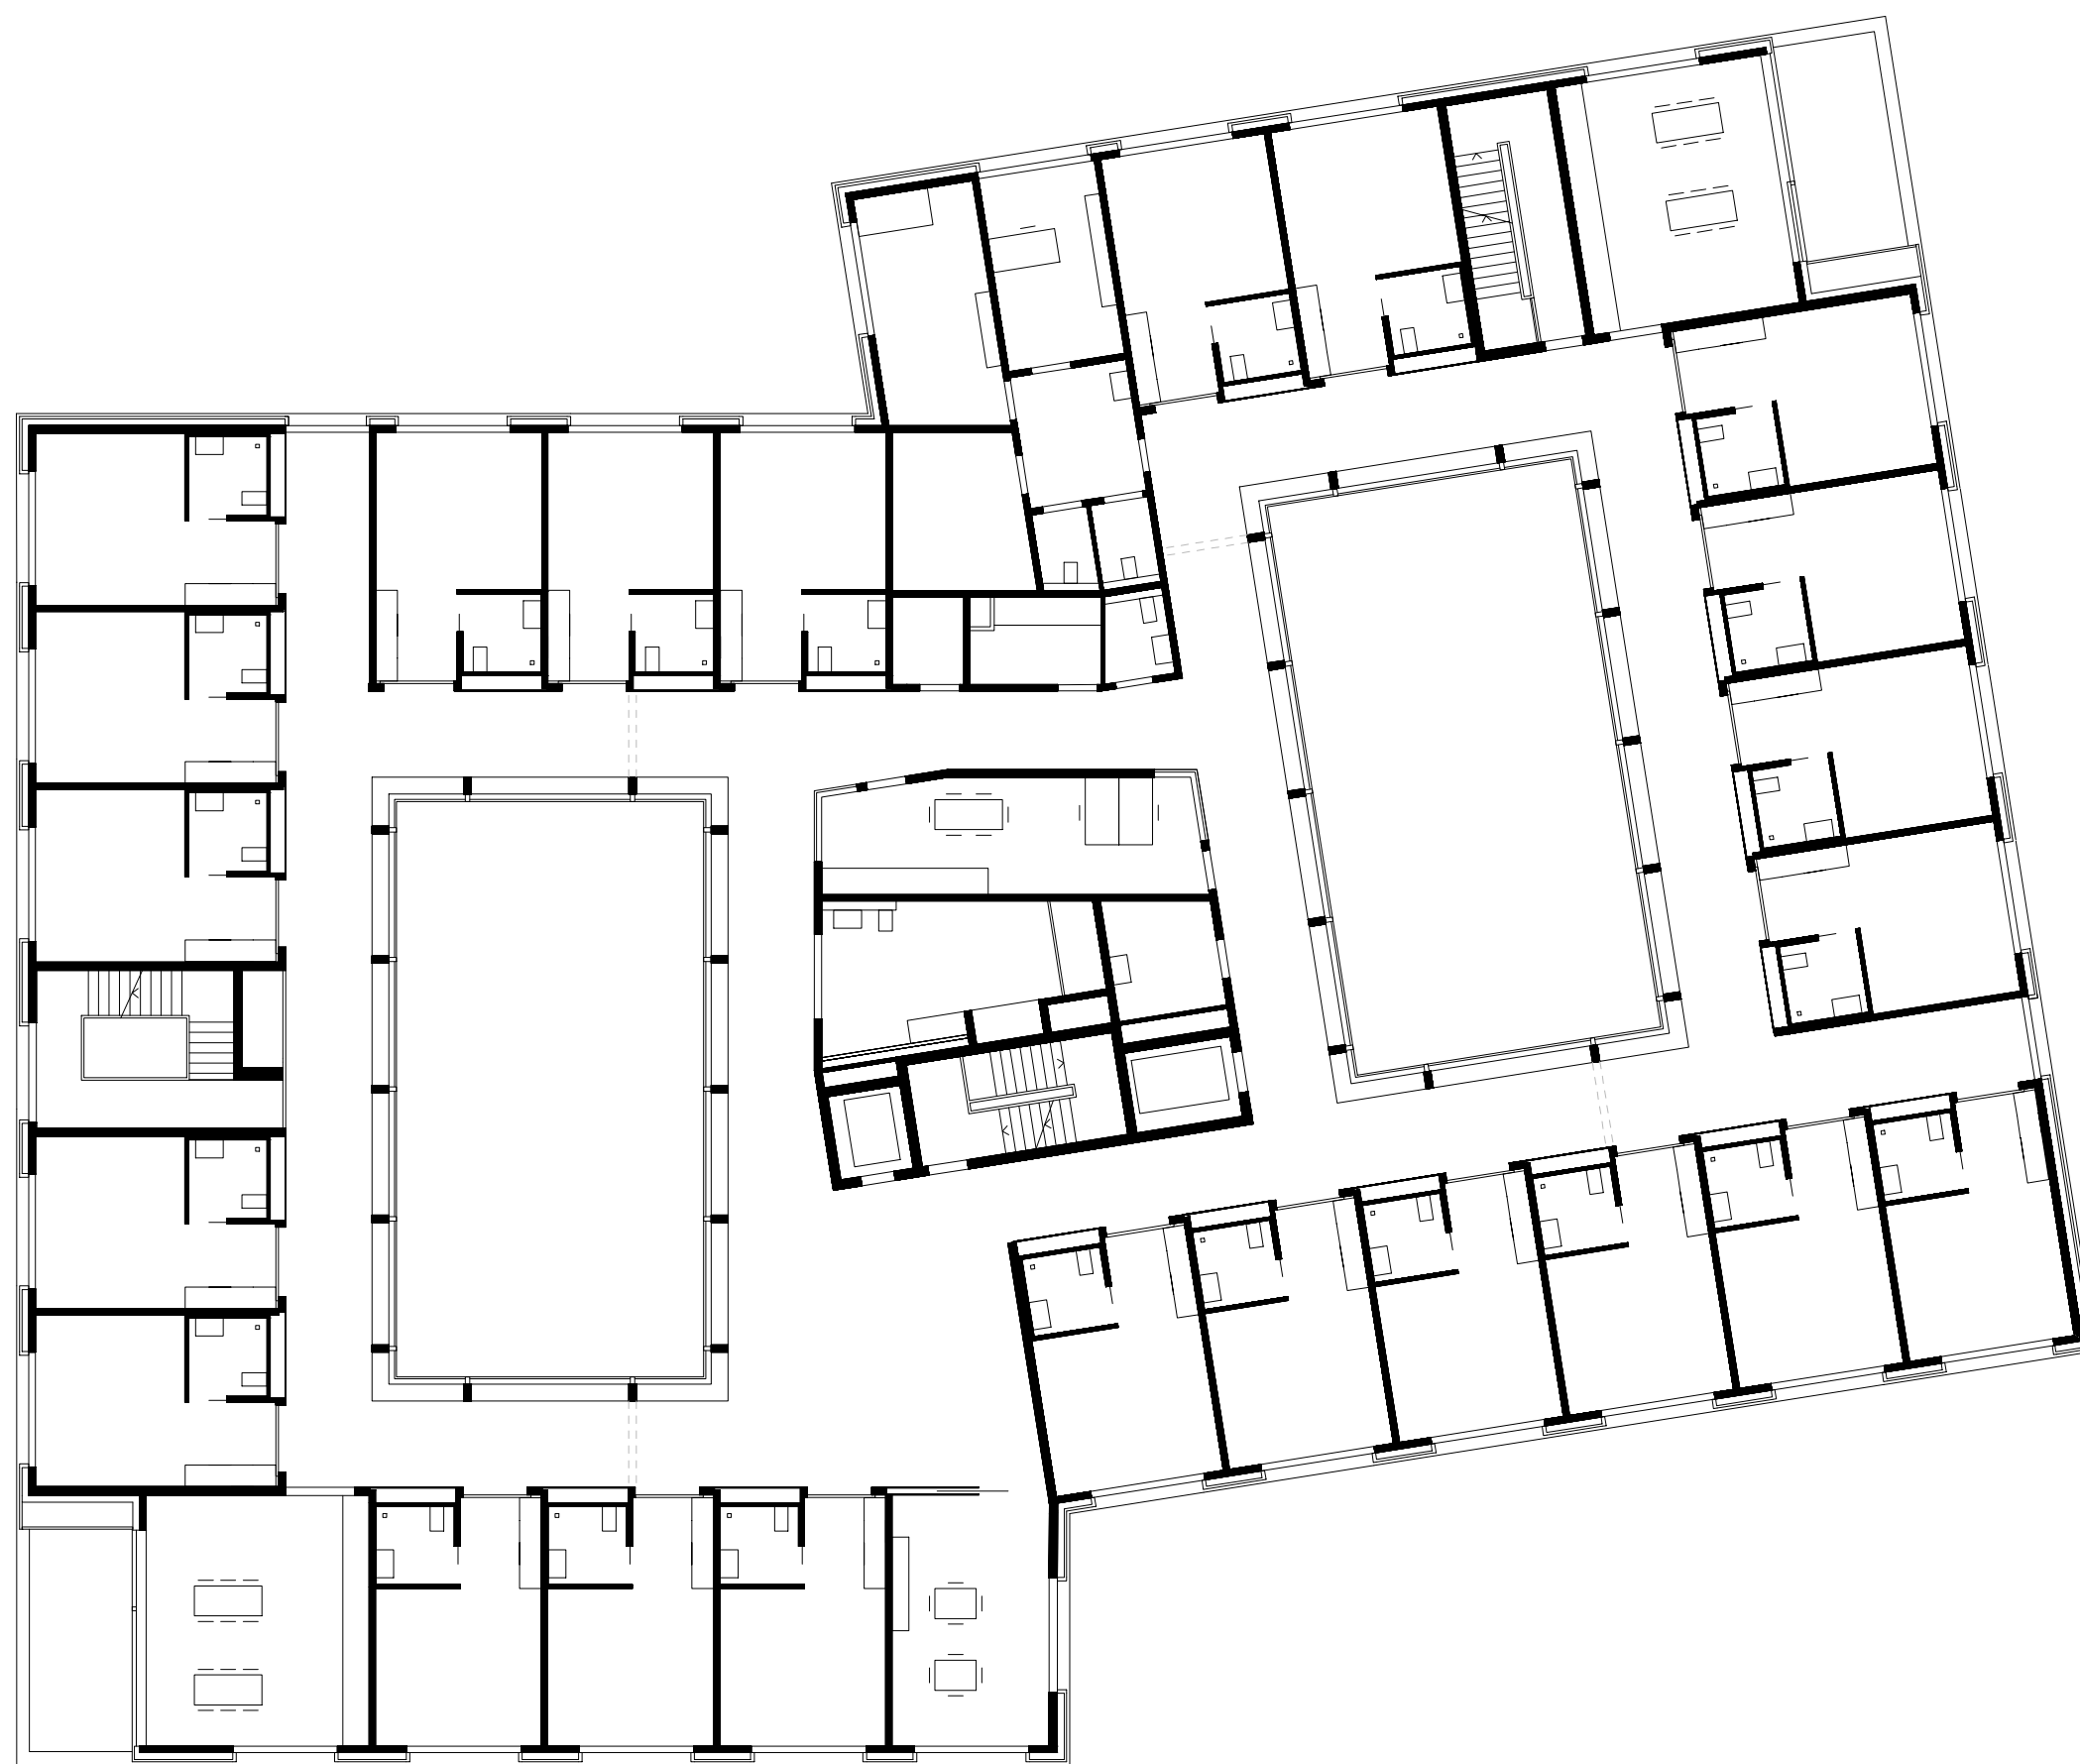

0 1 5 10

2.Obergeschoss

**egli
rohr
partner
ag**