


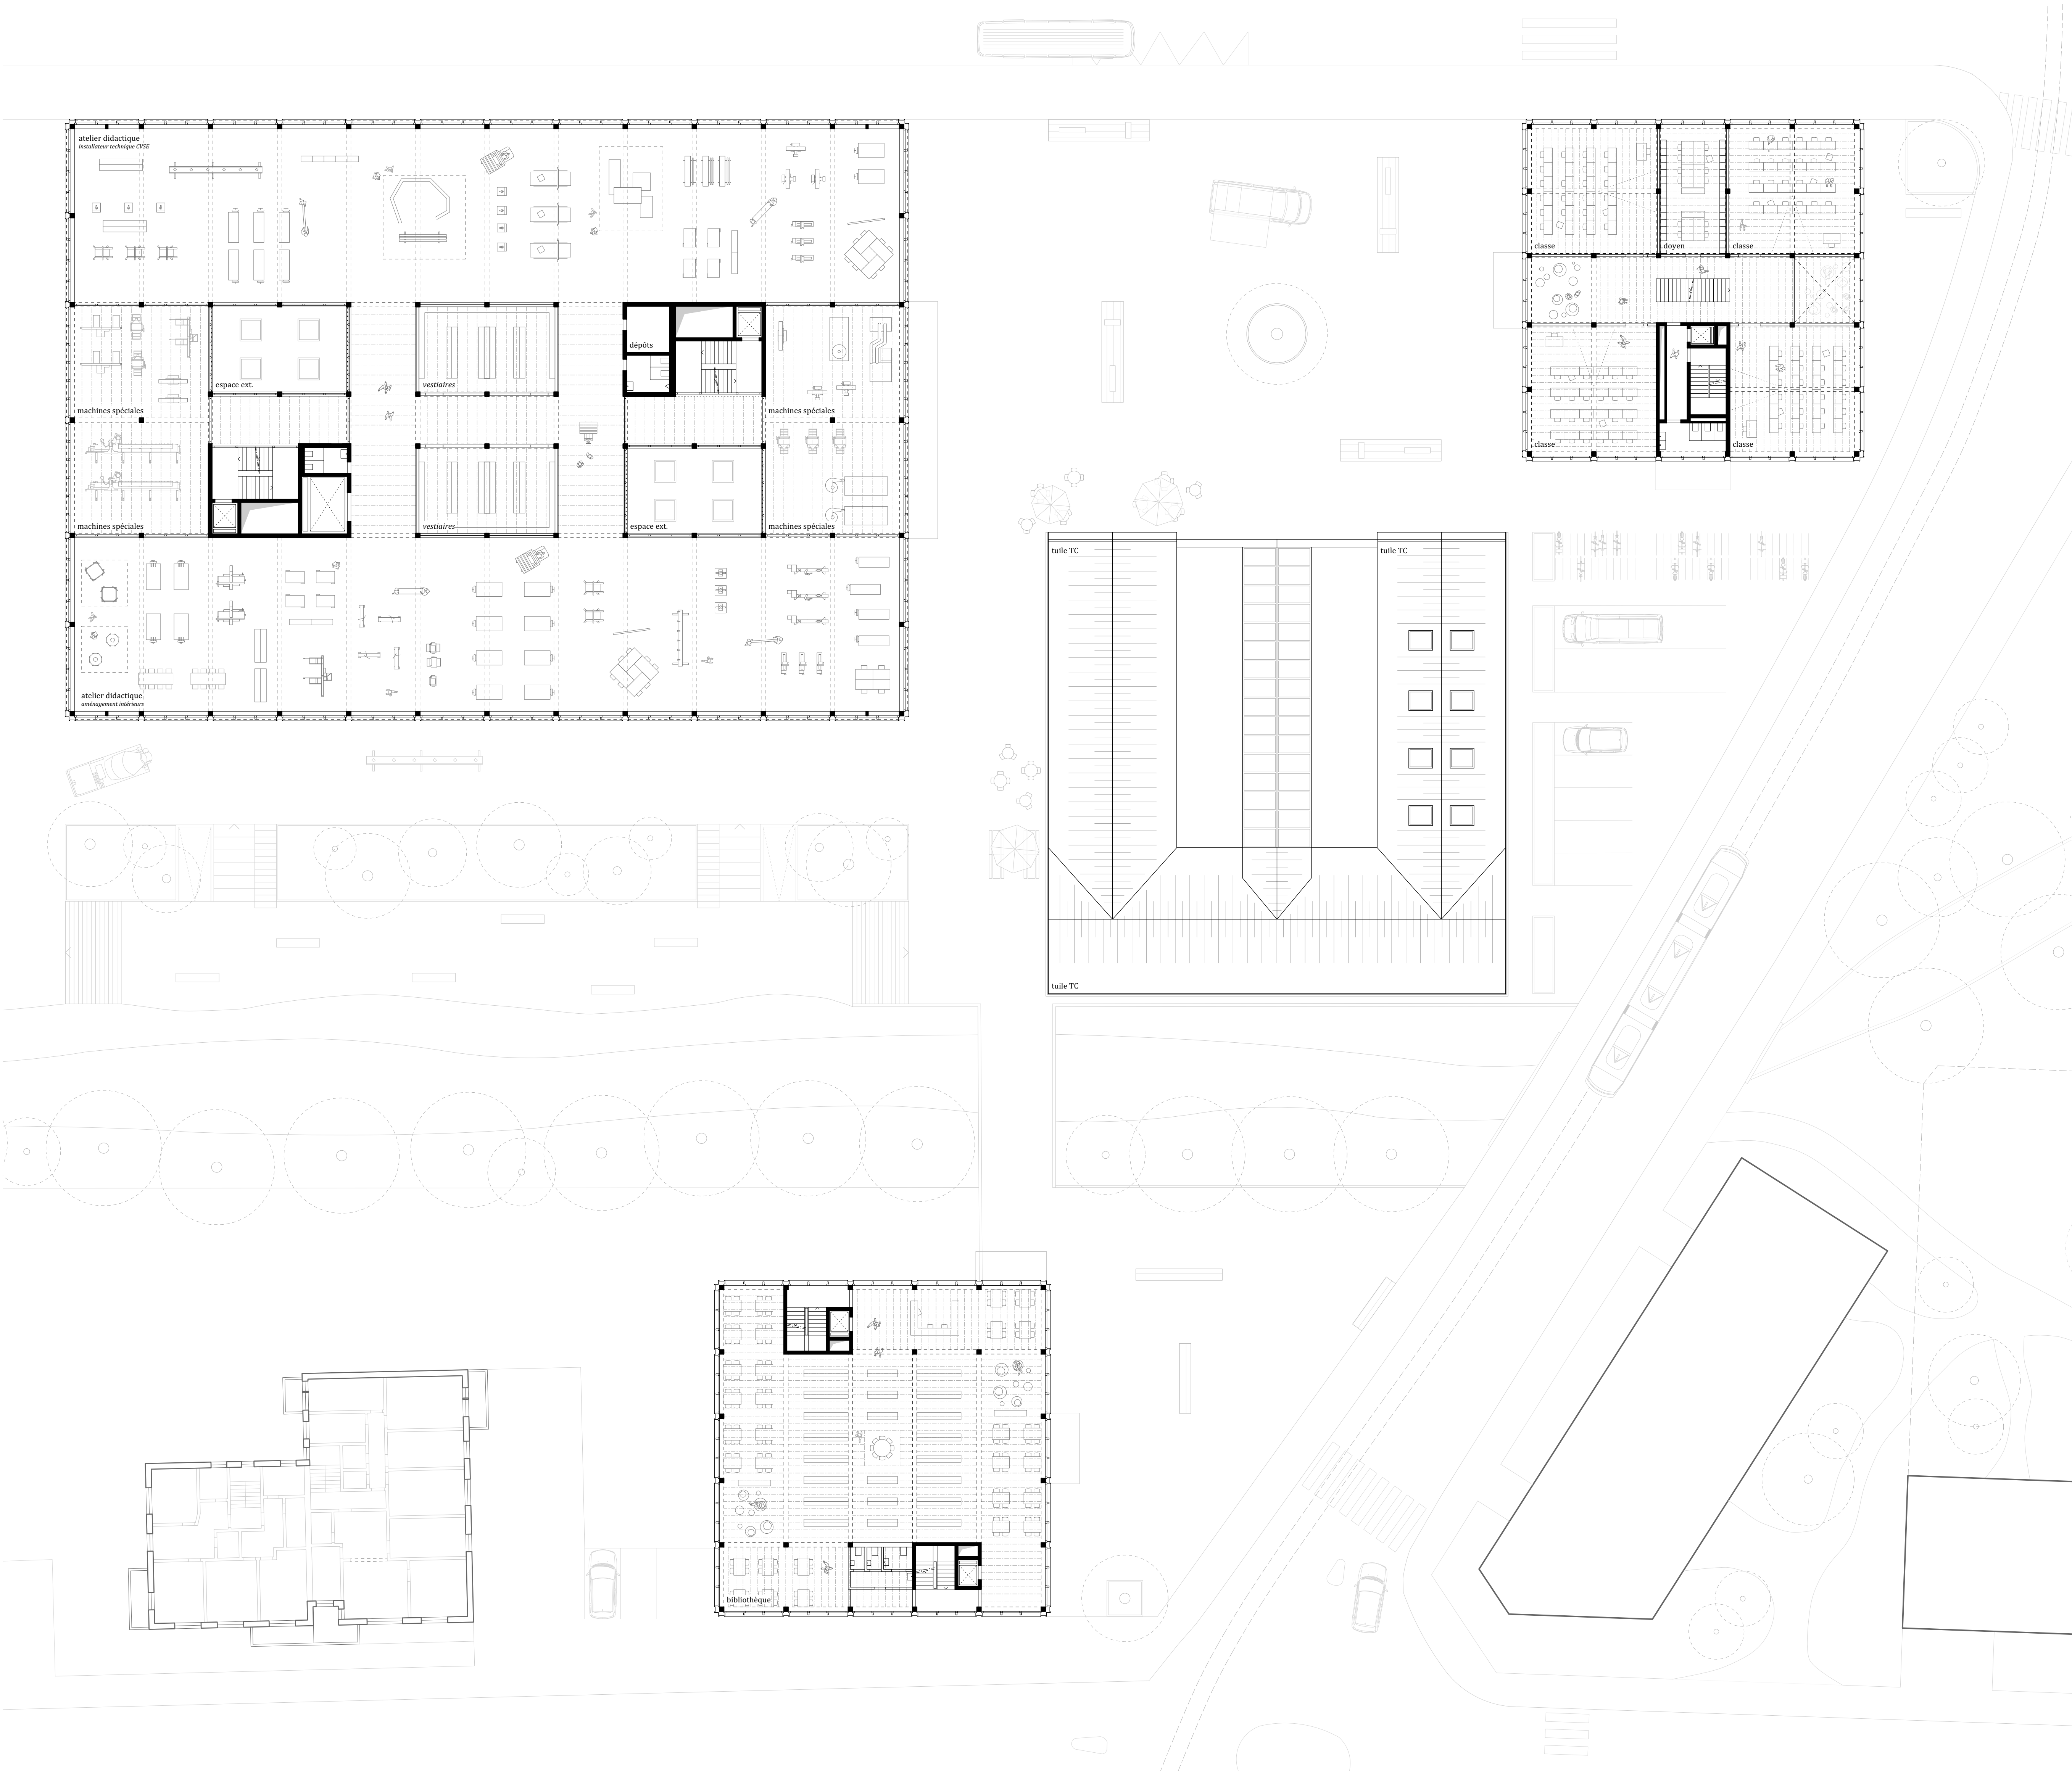

2ème étage | 1.200



0 2 4 8 12 20