


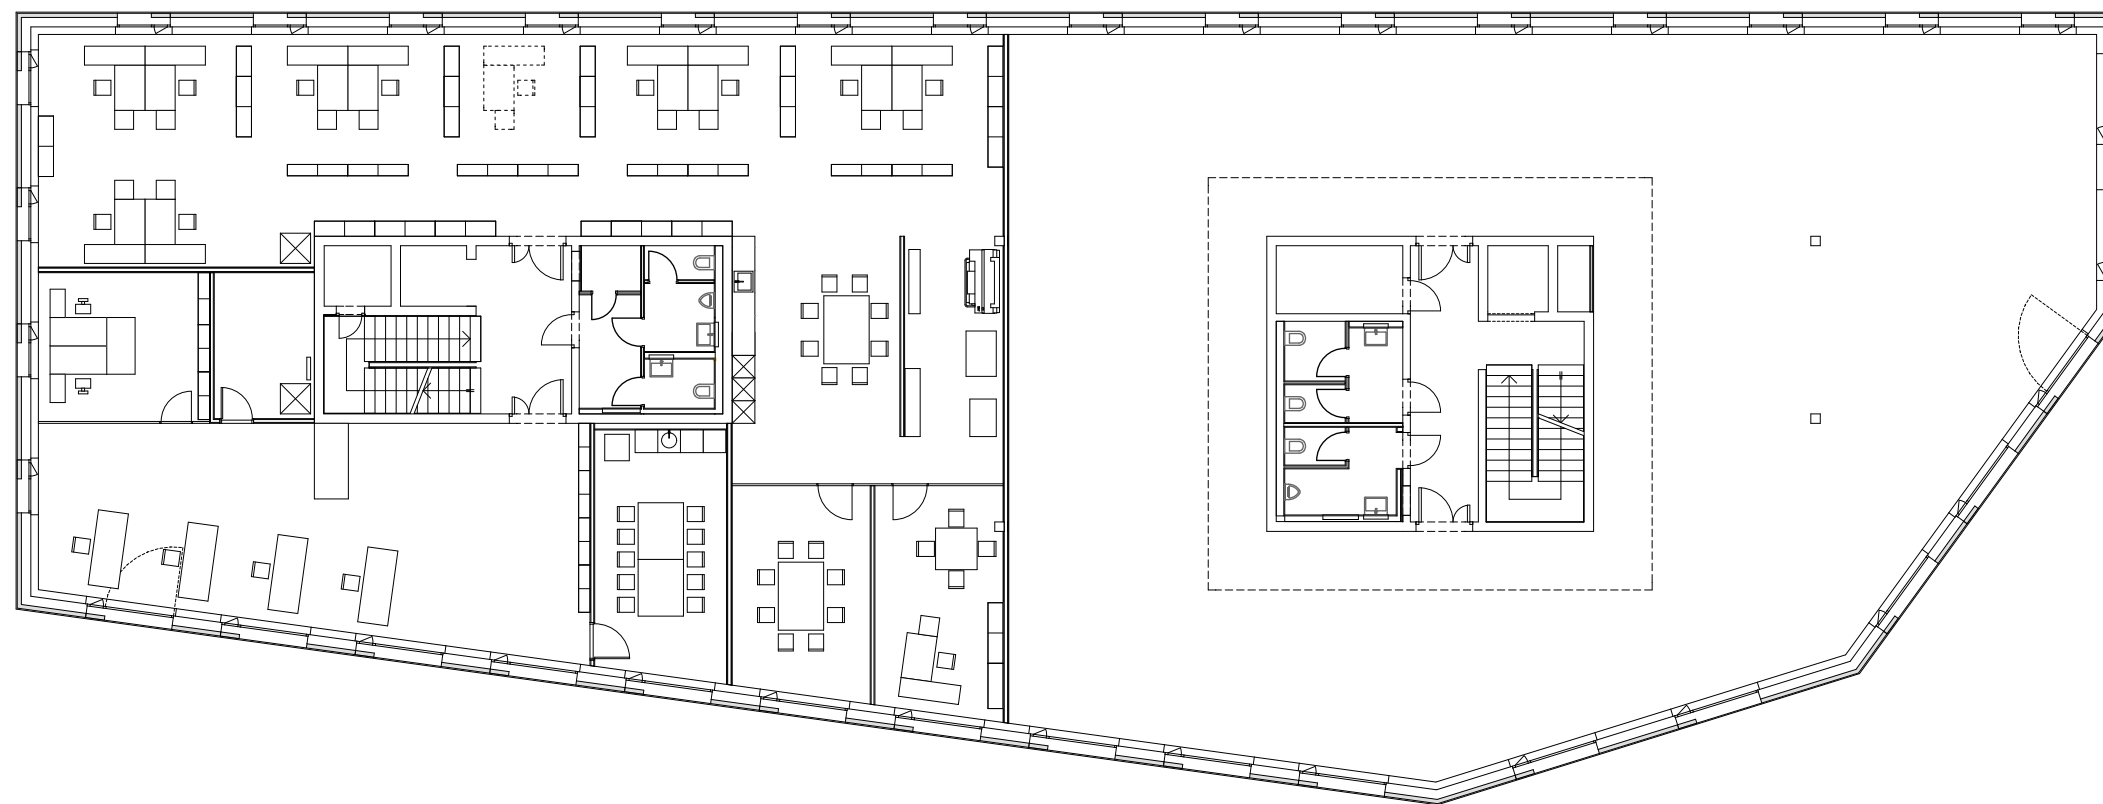

1er Etage

2 4 10