


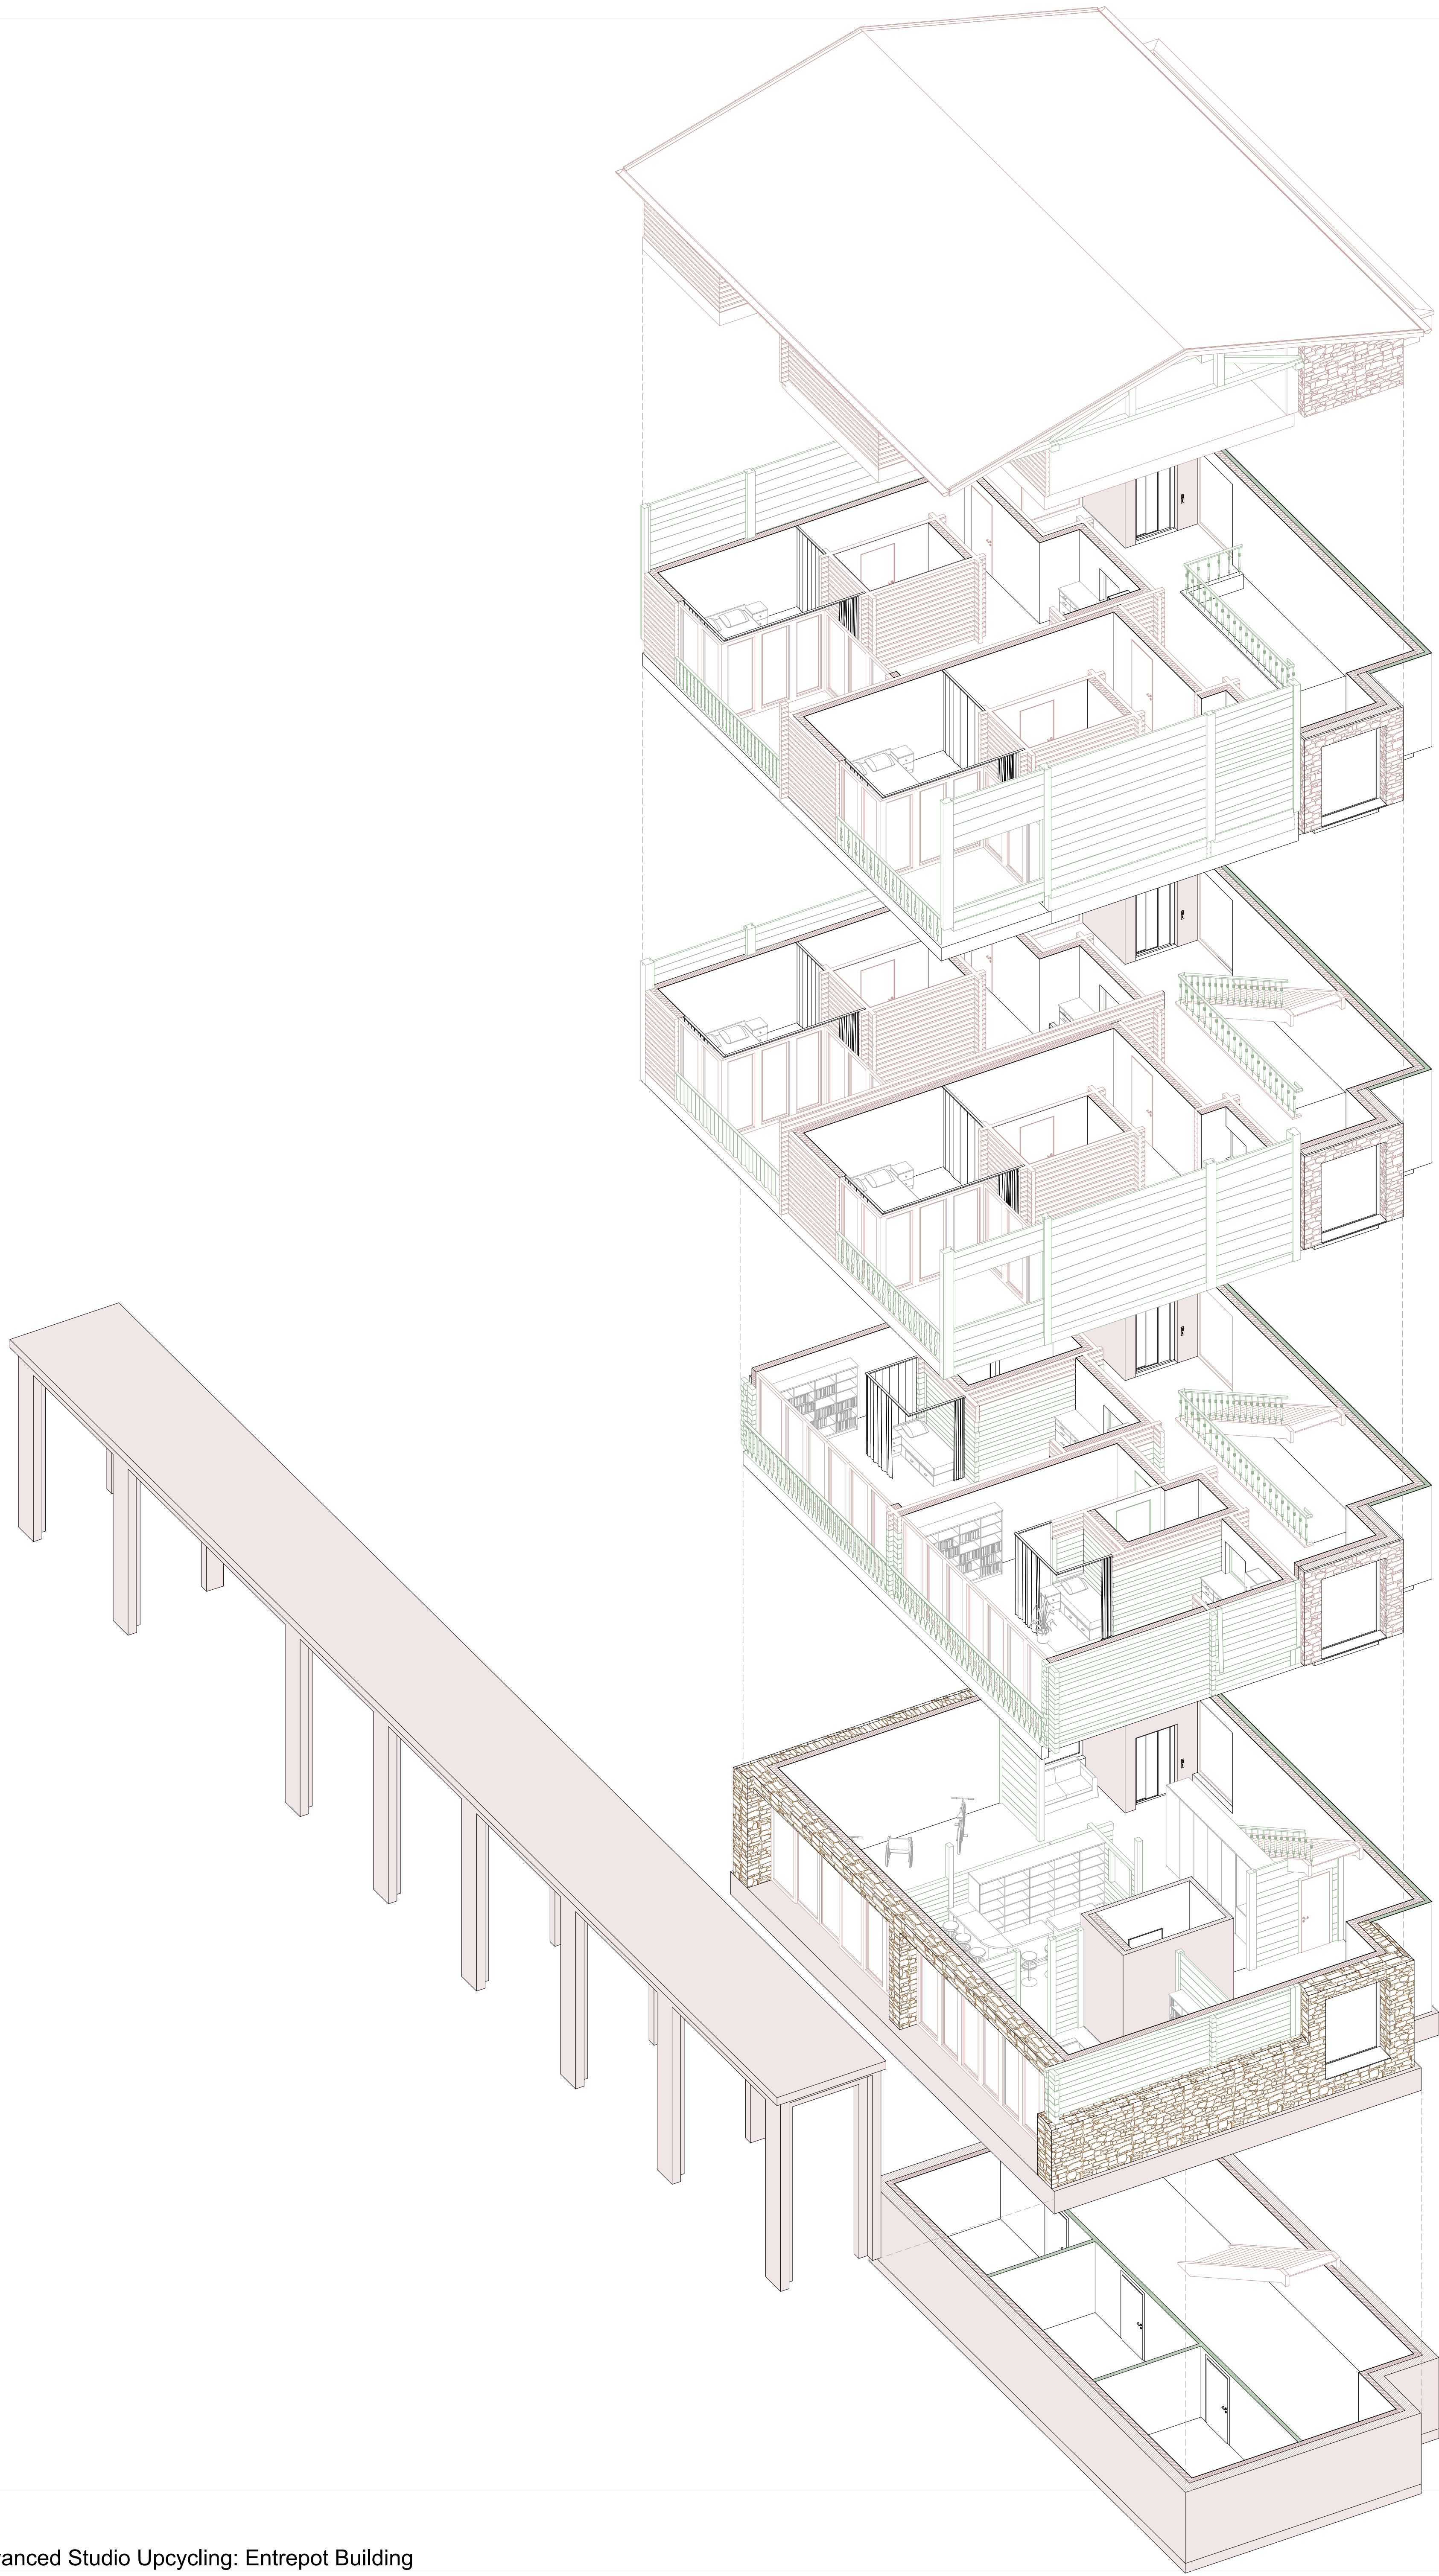

Advanced Studio Upcycling: Entrepot Building