


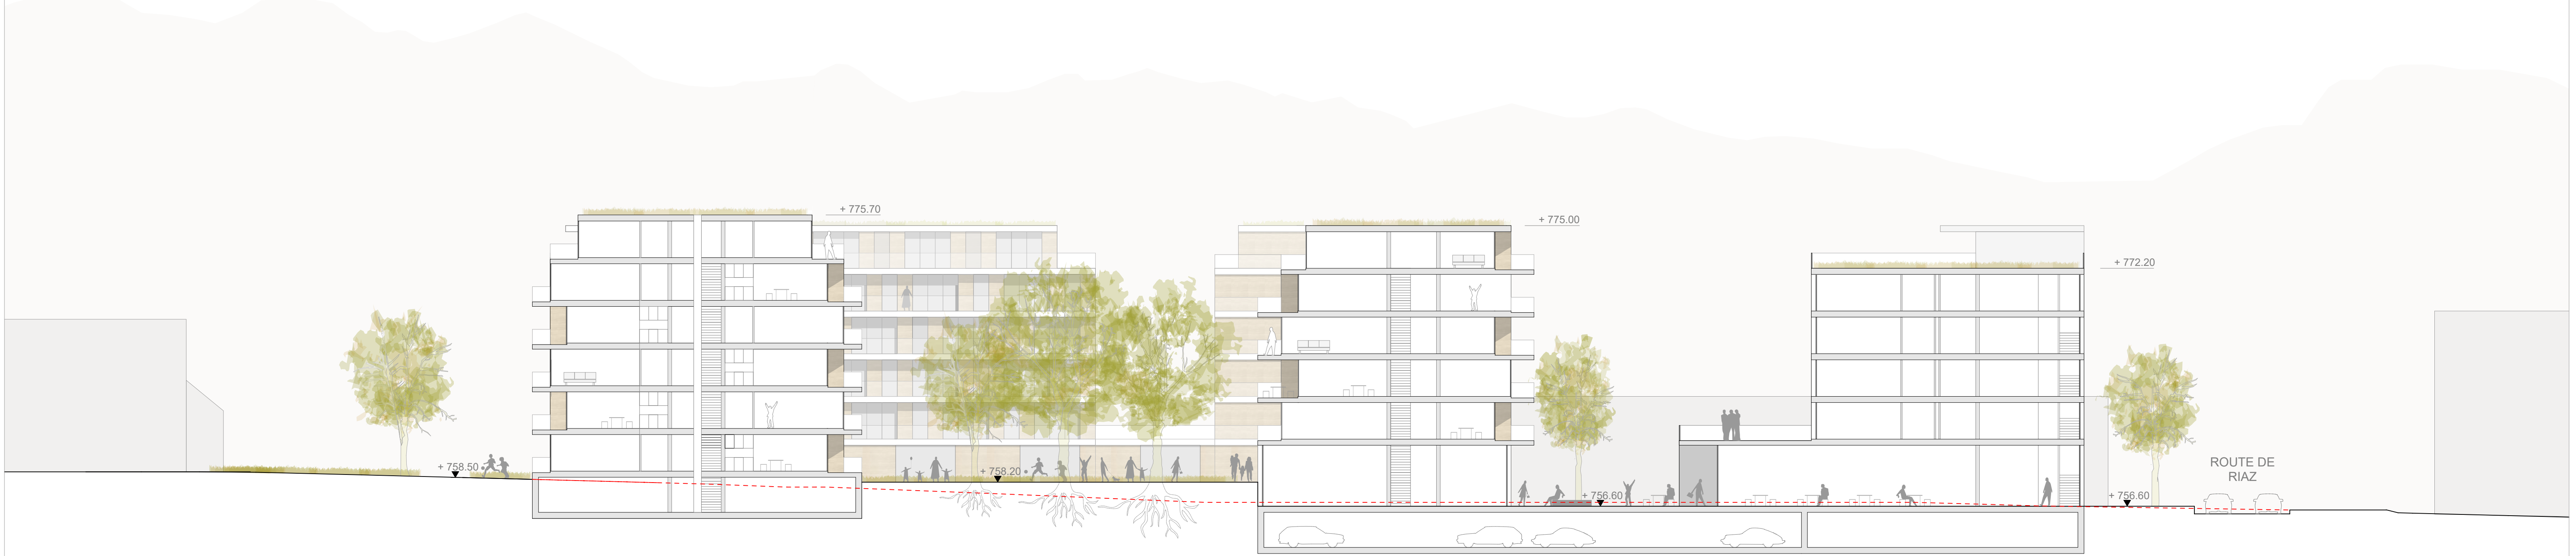

Coupe BB, 1/200



Coupe CC, 1/200