


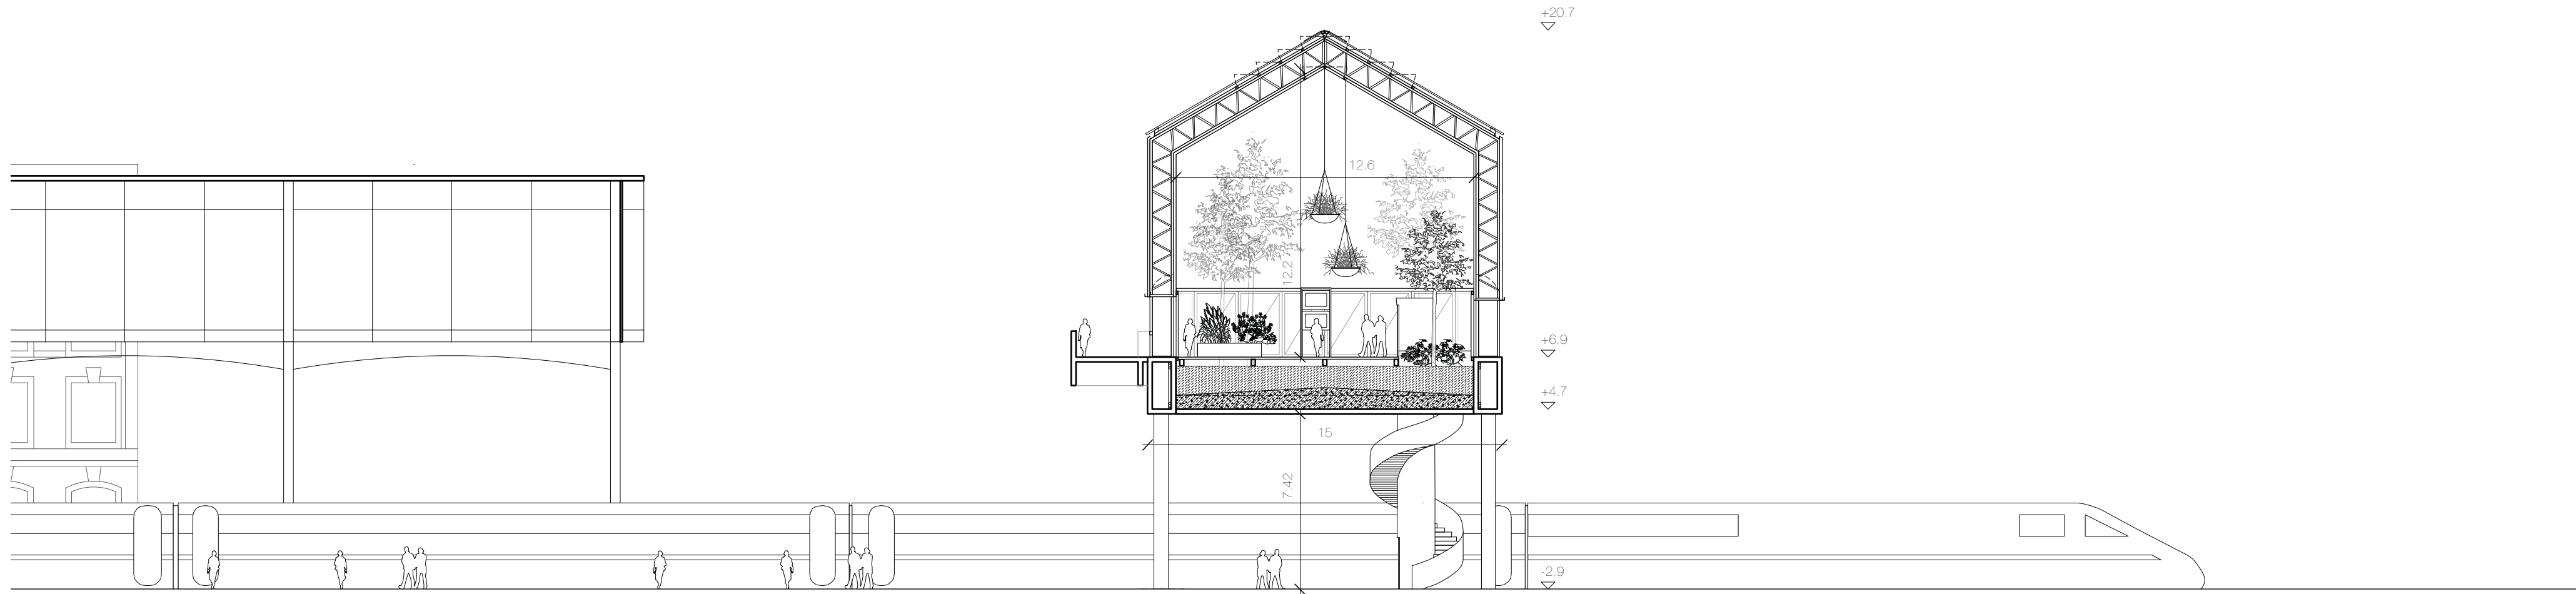

1:200
Schnitt 2-2