




Schnitt S2-S2 1:100

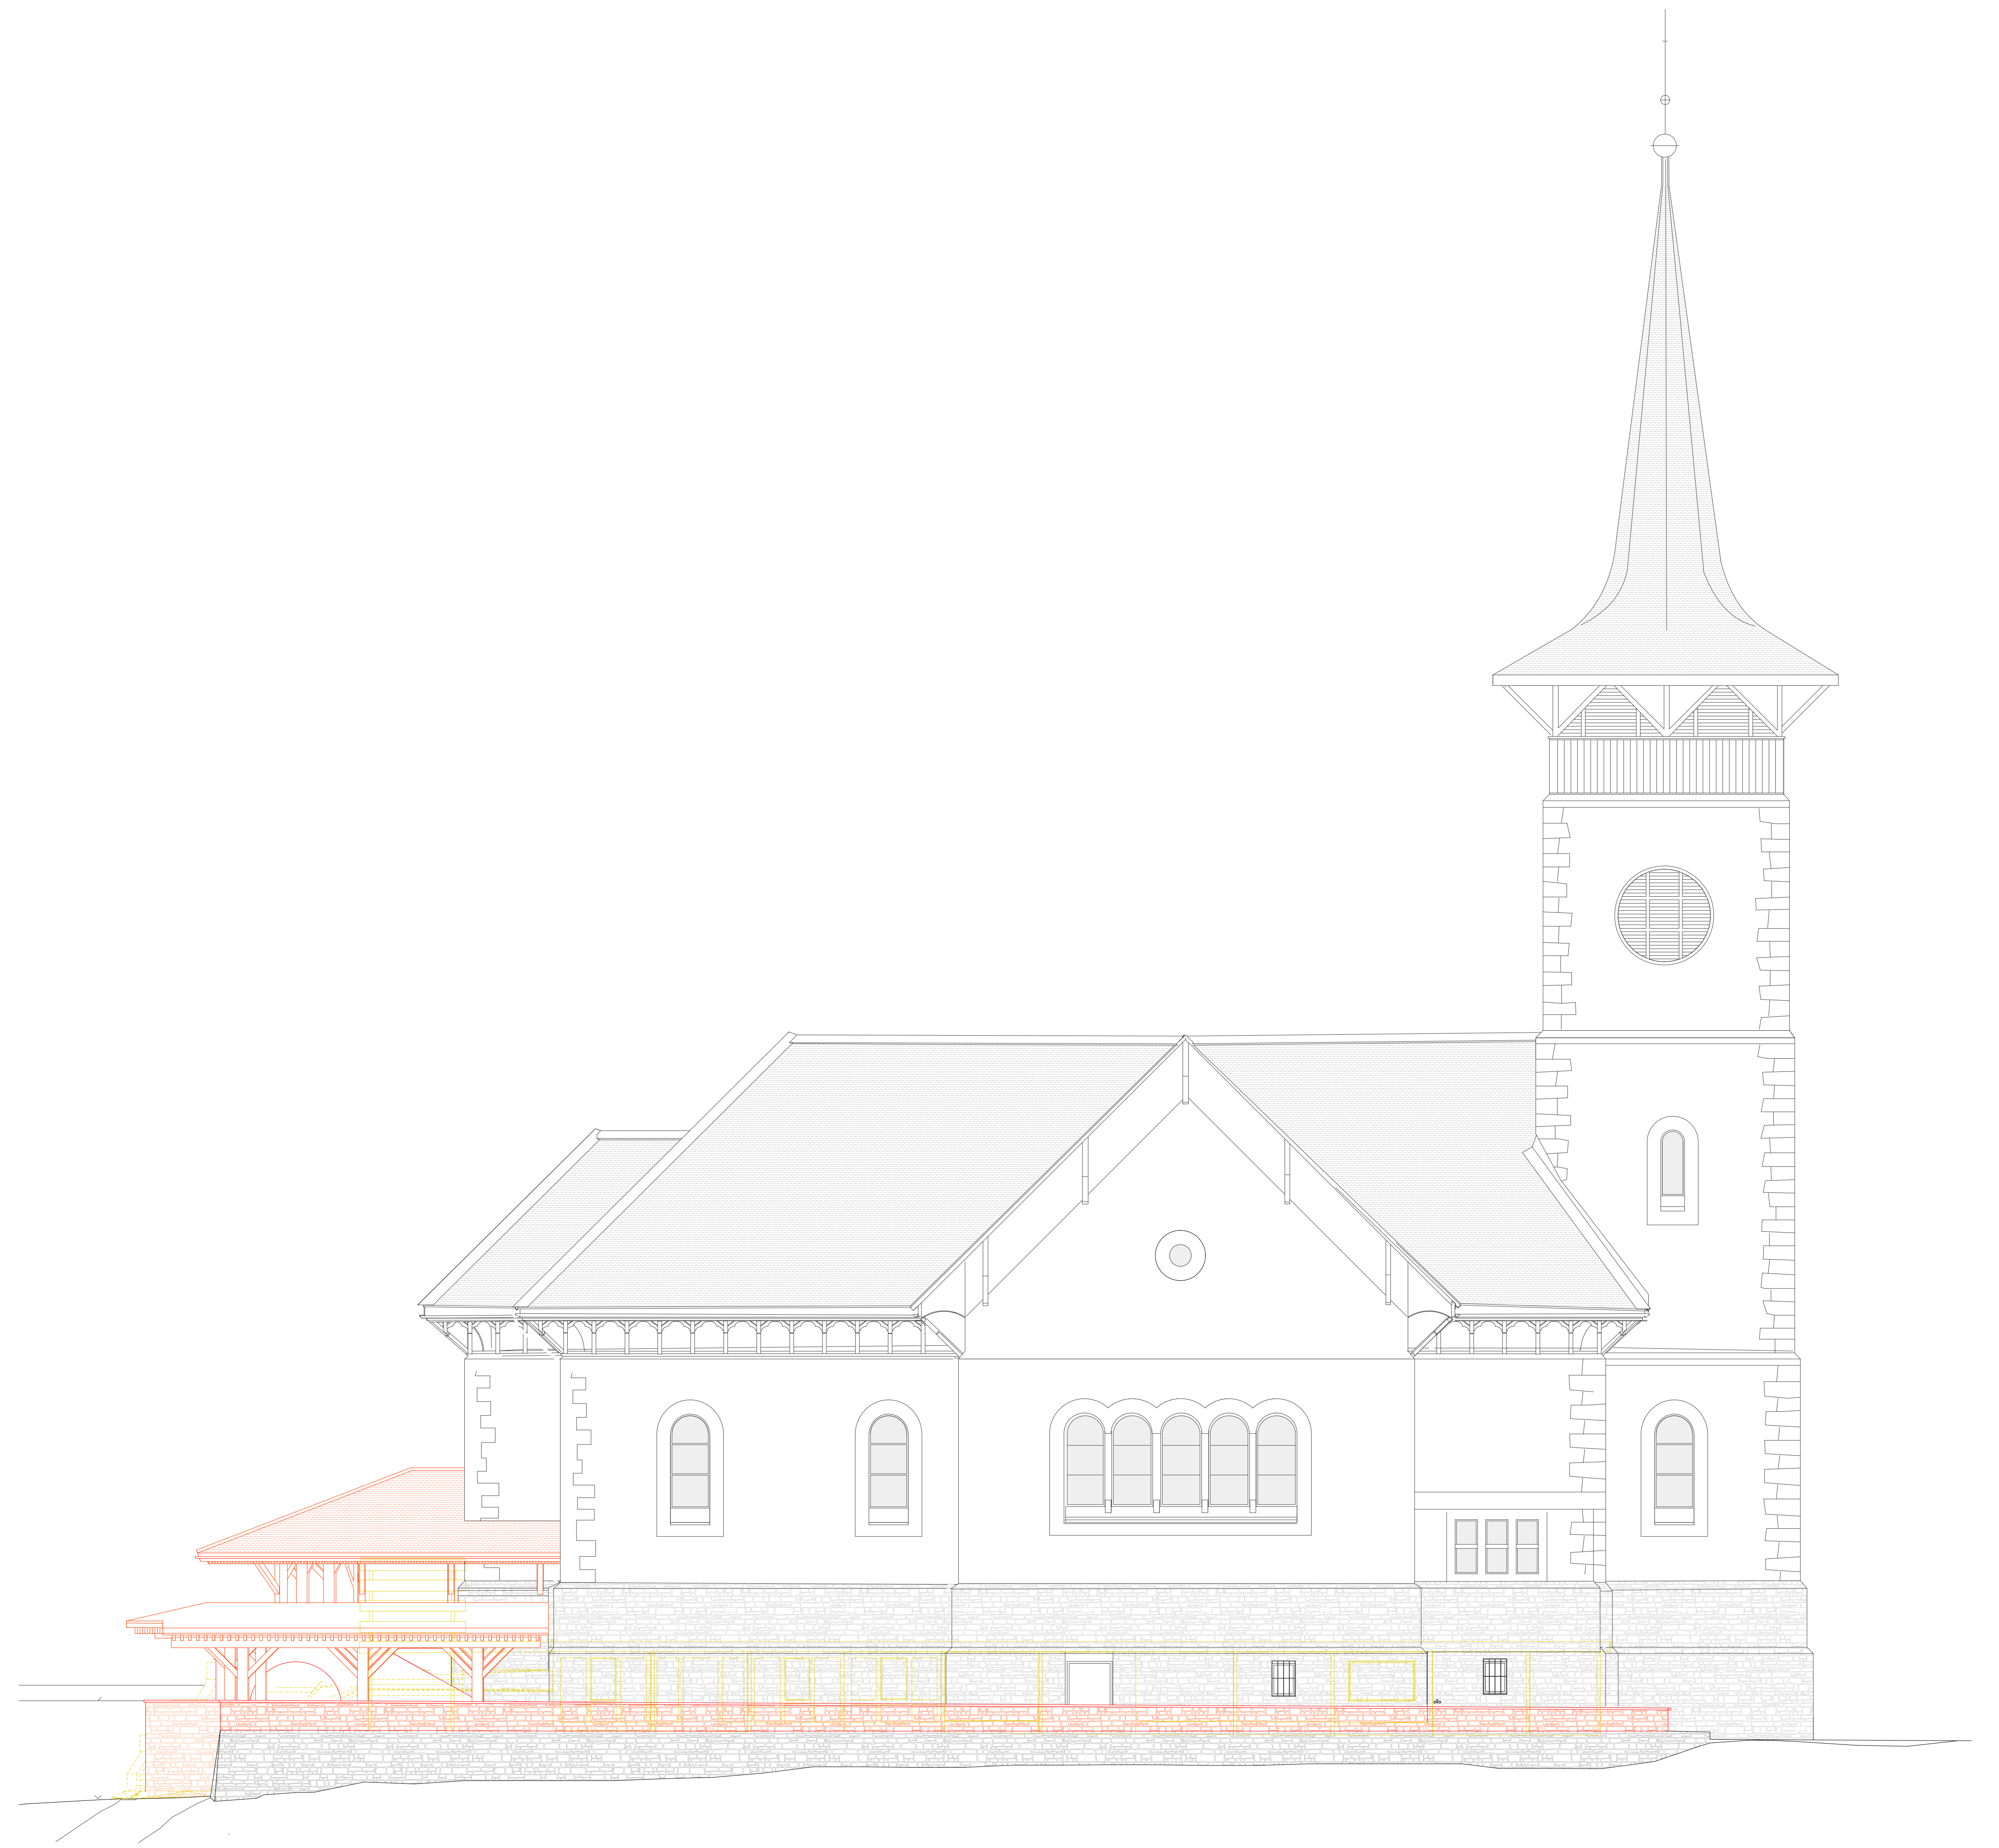

Ost-Ansicht, A2-A2 1:100