






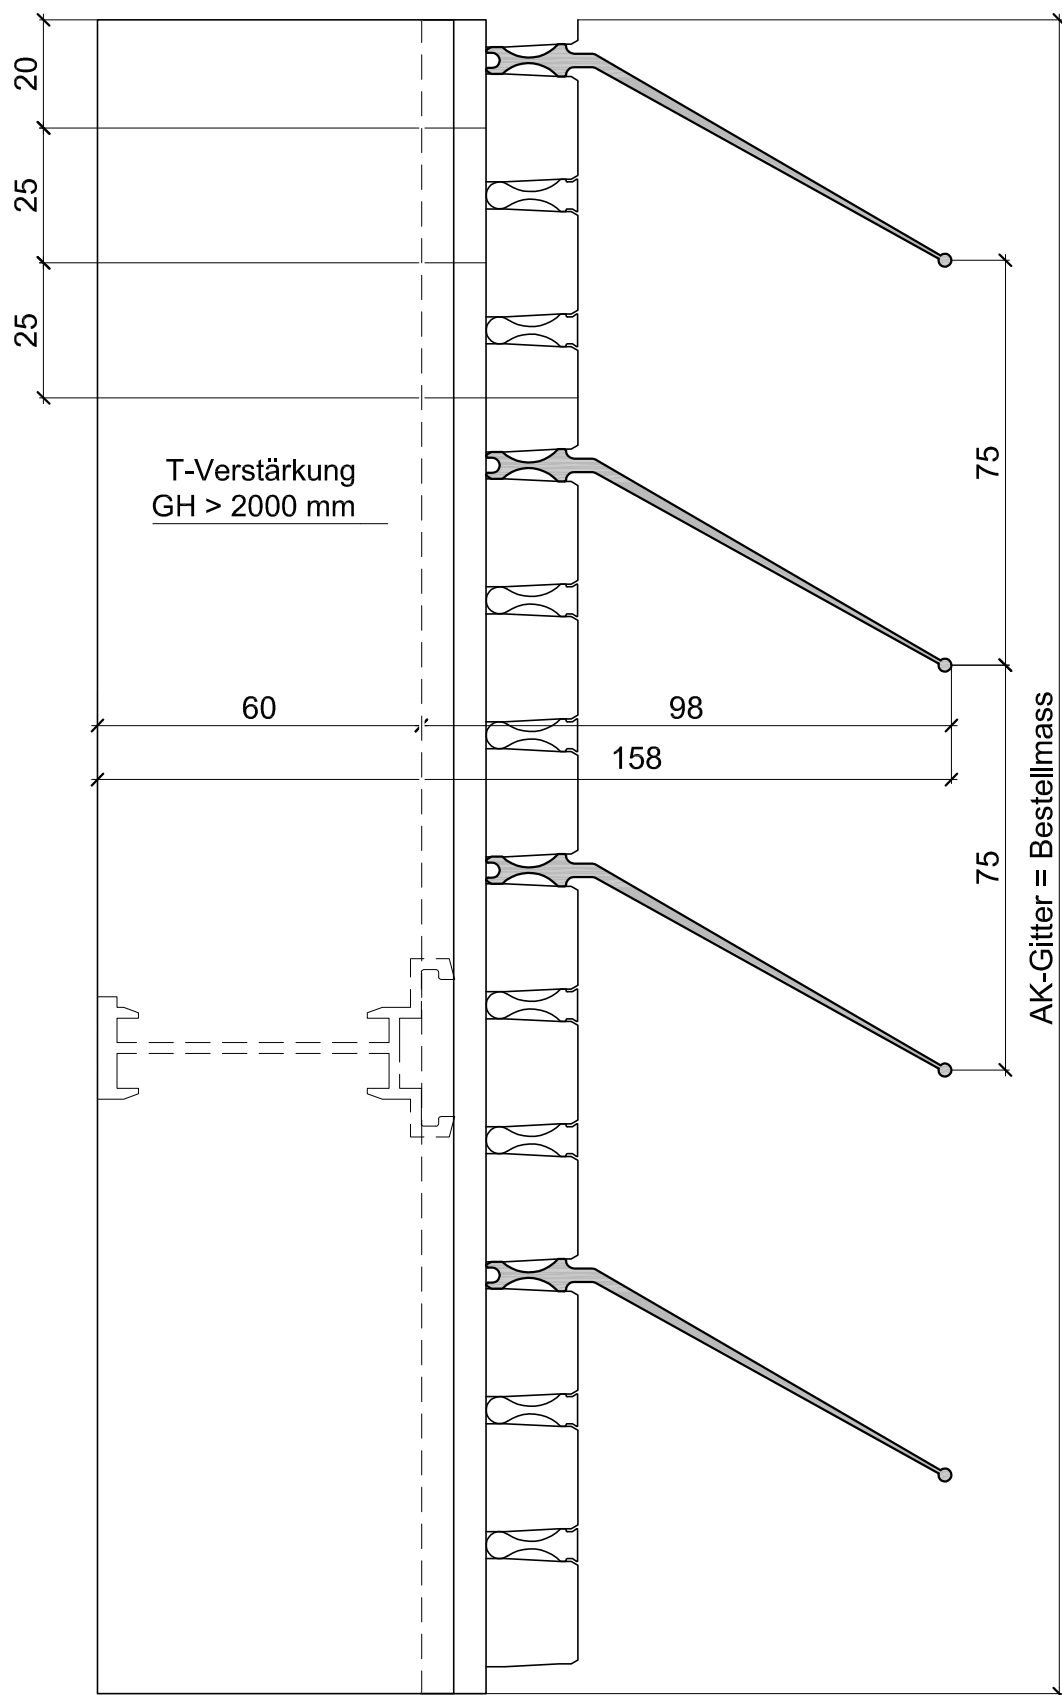

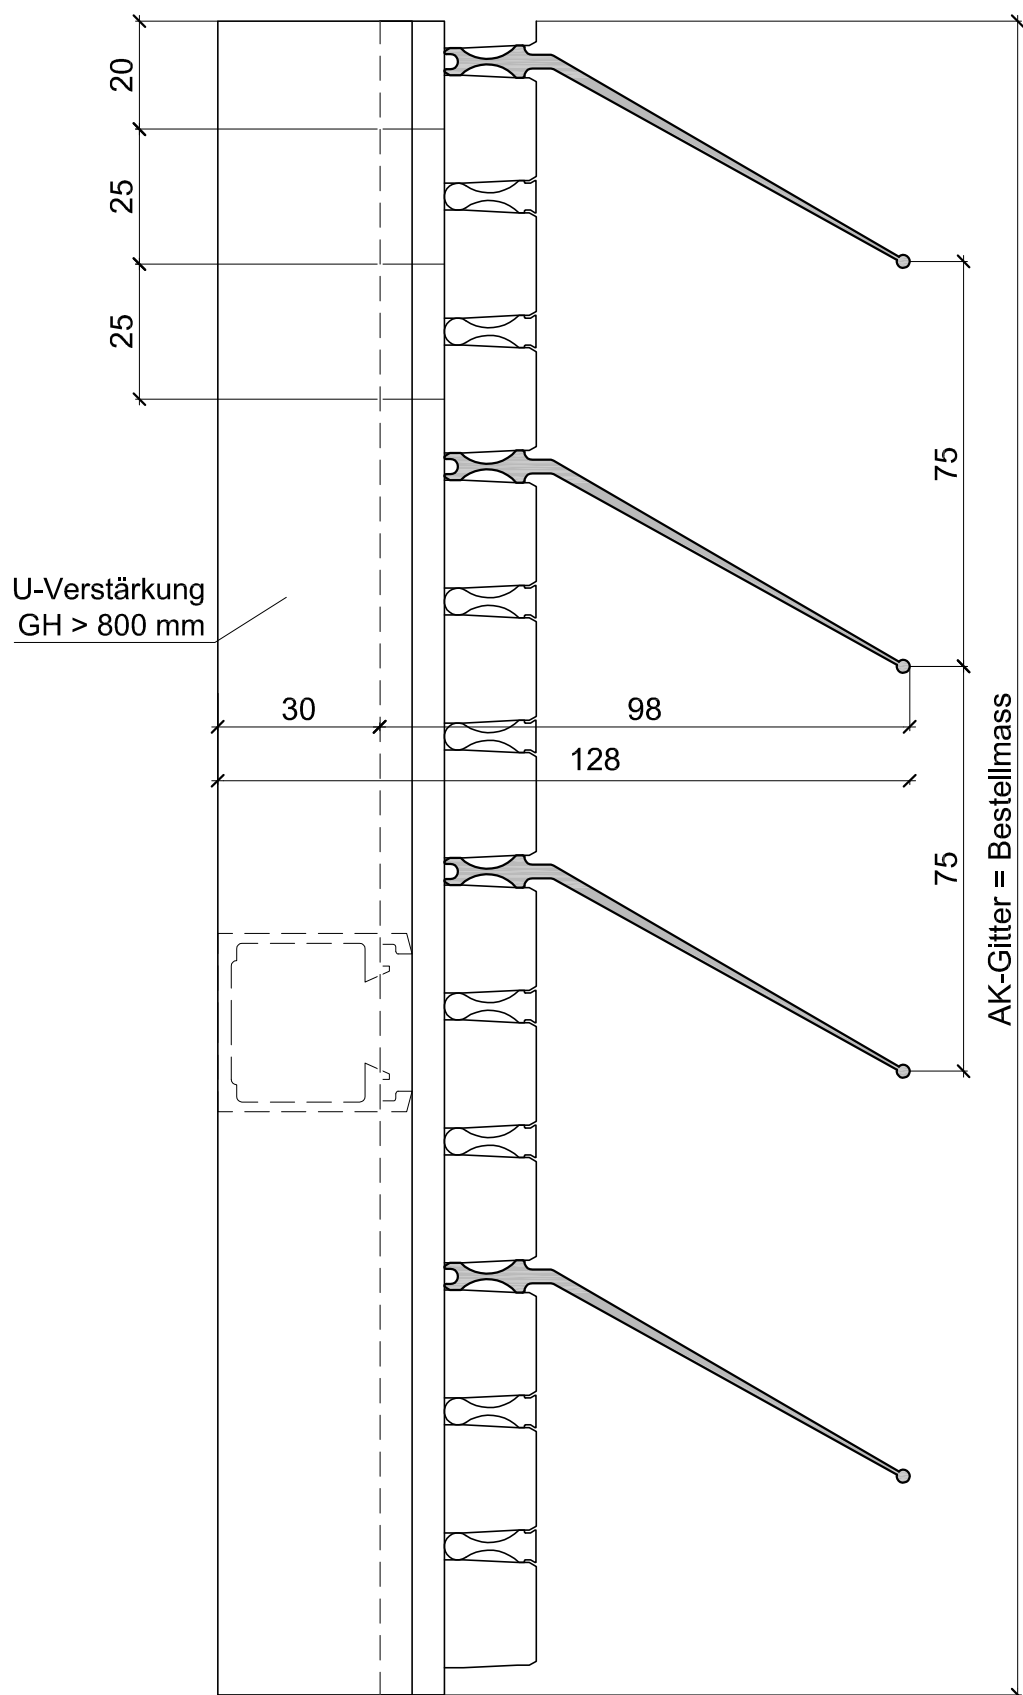


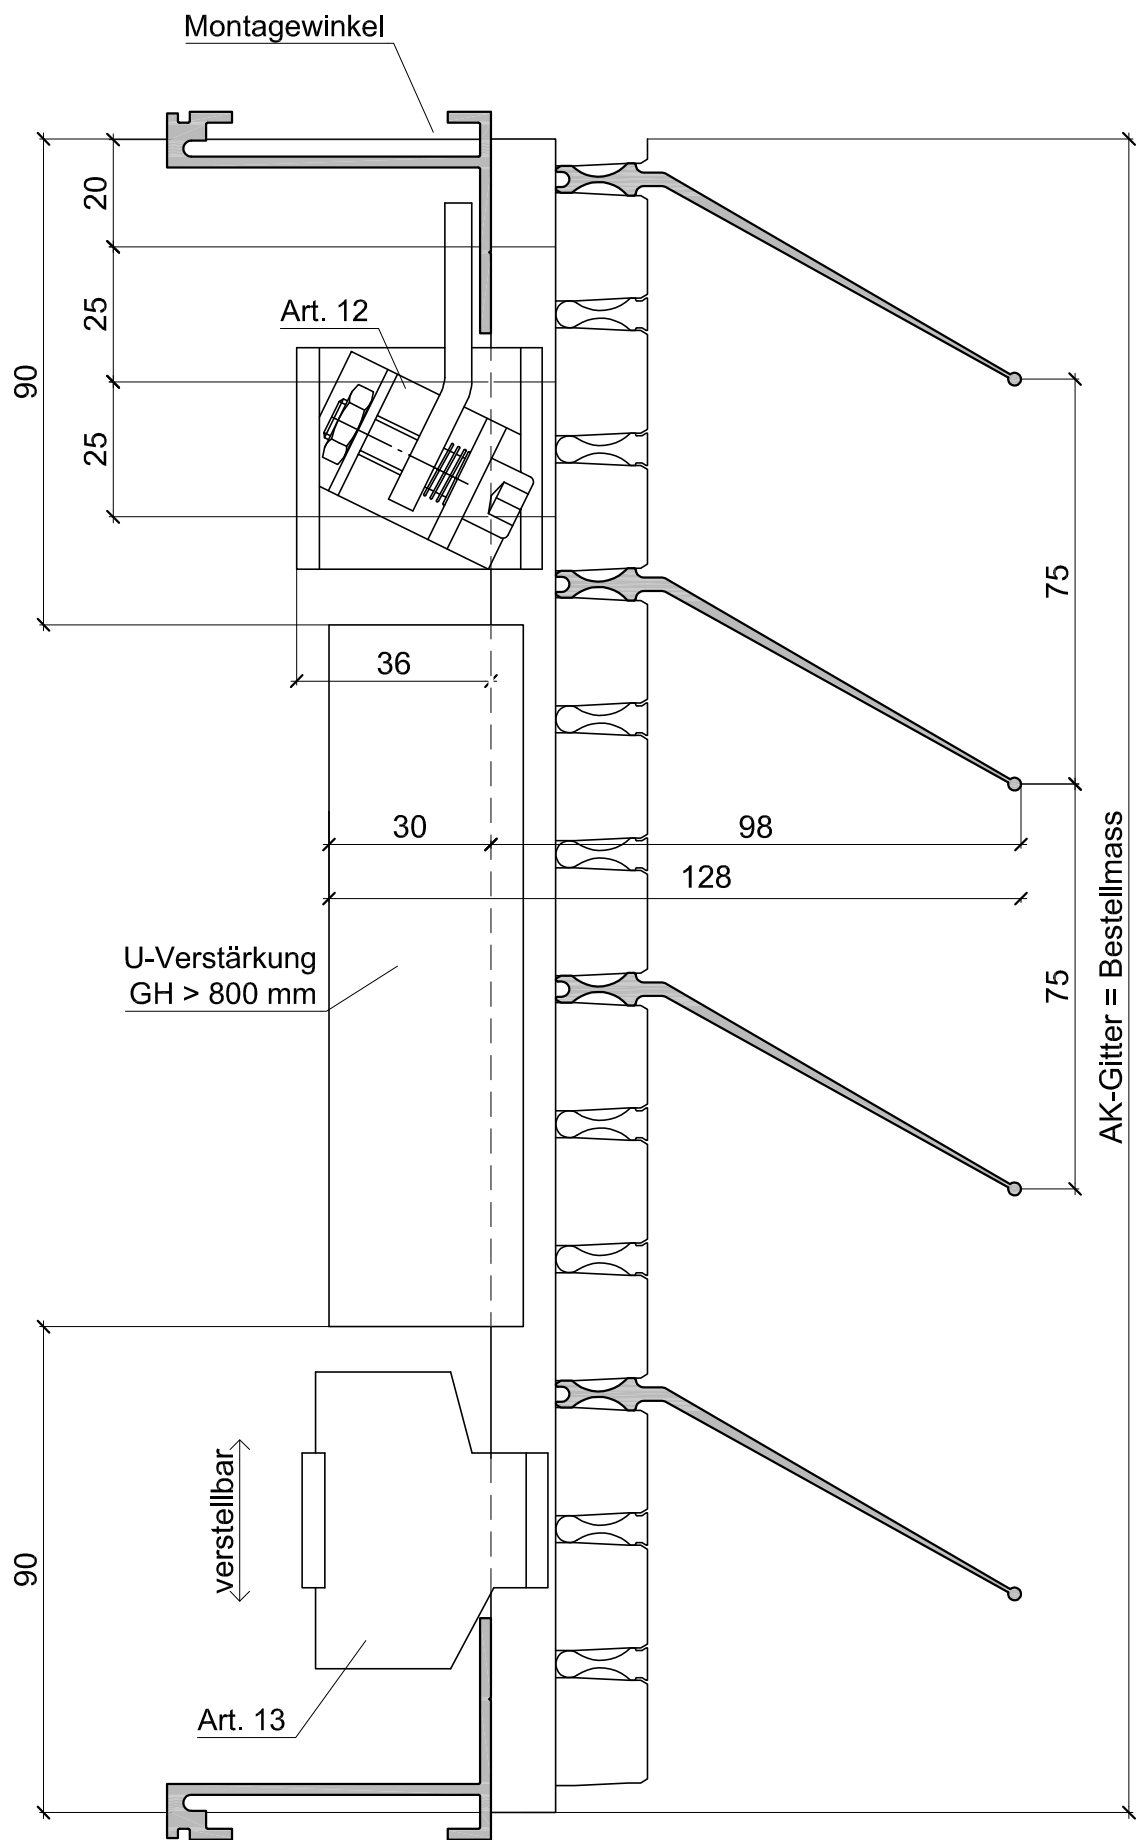

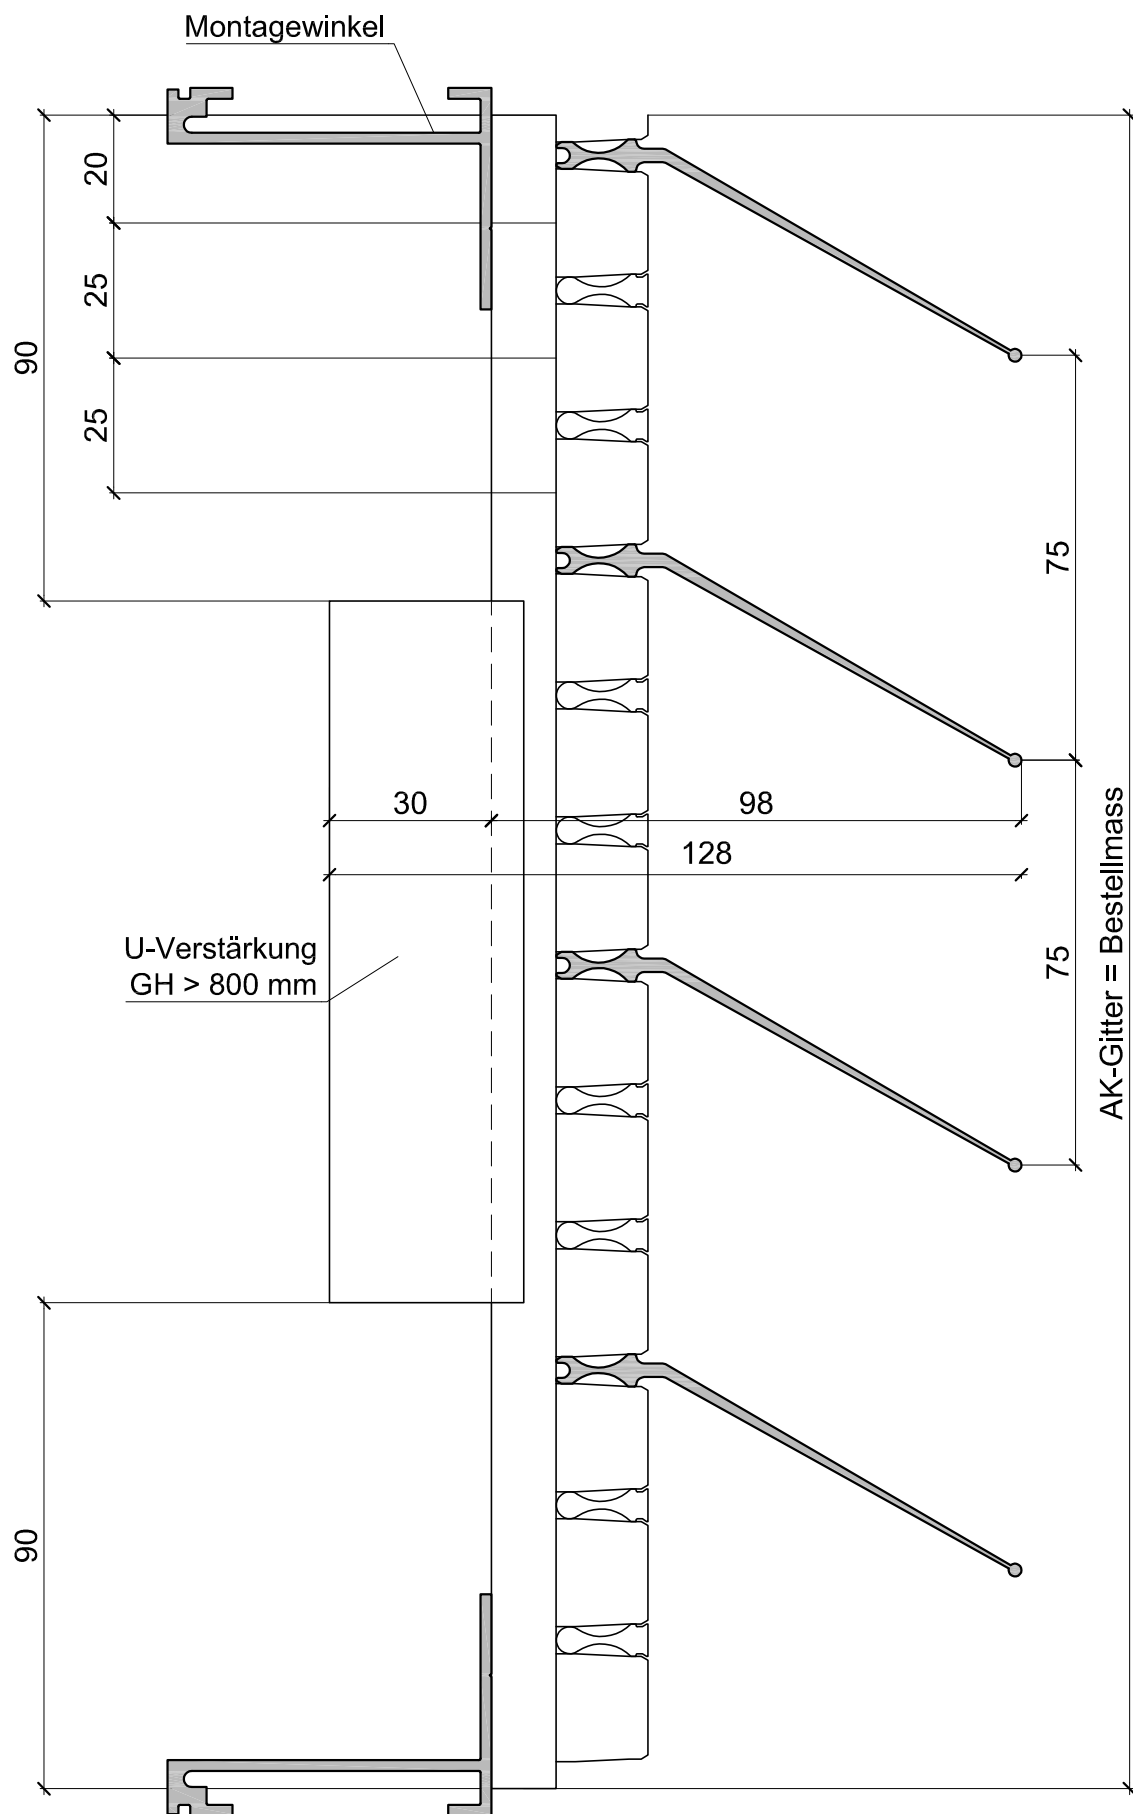


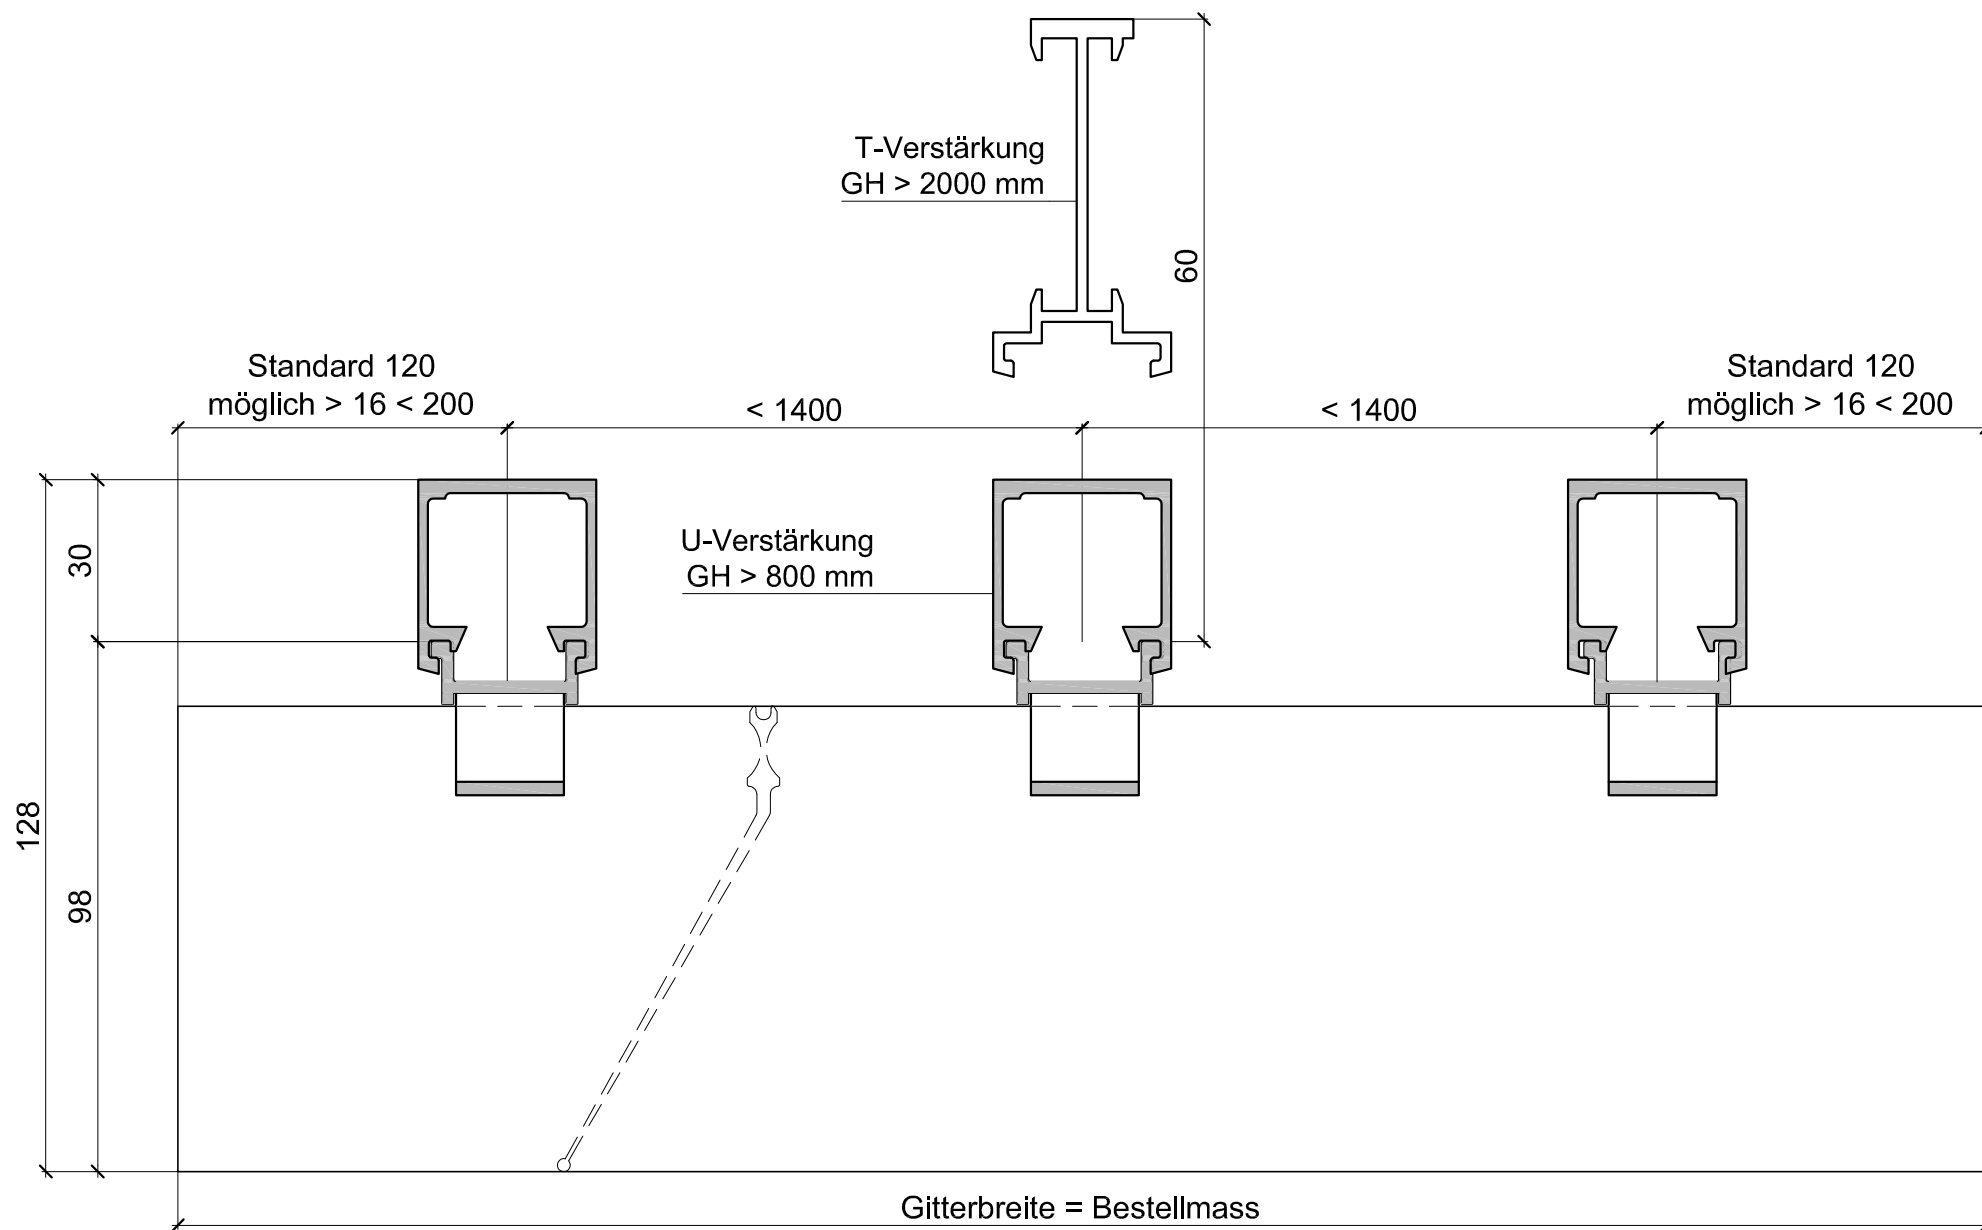

U-Verstärkung
GH > 800 mm

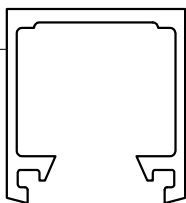

T-Verstärkung
GH > 2000 mm

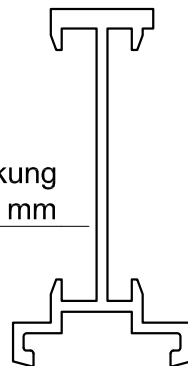

Standard 120
möglich >120 <200

< 1400

< 1400

Standard 120
möglich >120 <200

Art. 12

Art. 13

